



# Wheal Down House

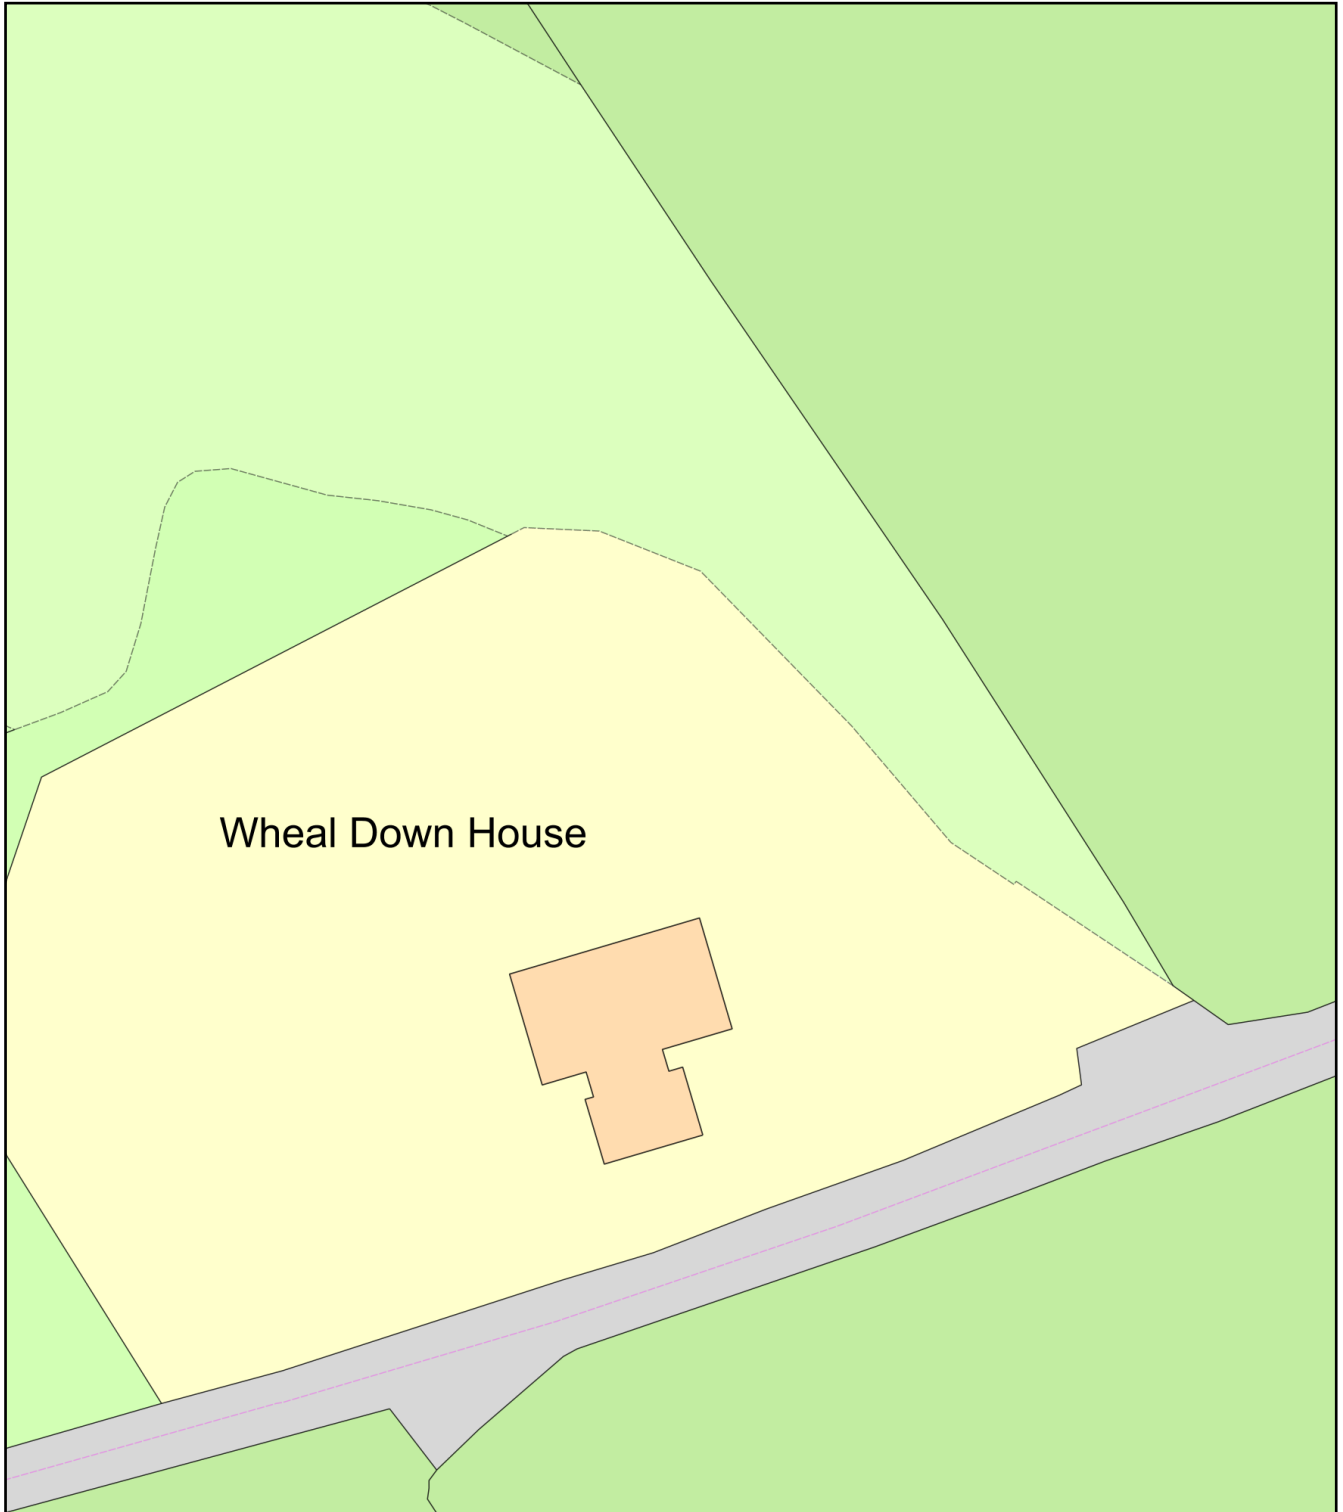

Wheal Down House

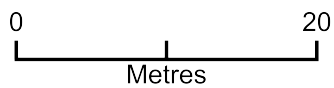

Plan Produced for: Terry Jones

Date Produced: 18 Dec 2020

Plan Reference Number: TQRQM20353181203470

Scale: 1:500 @ A4