
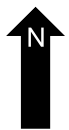
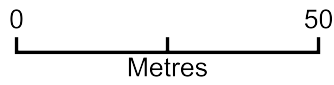


Wheal Down House

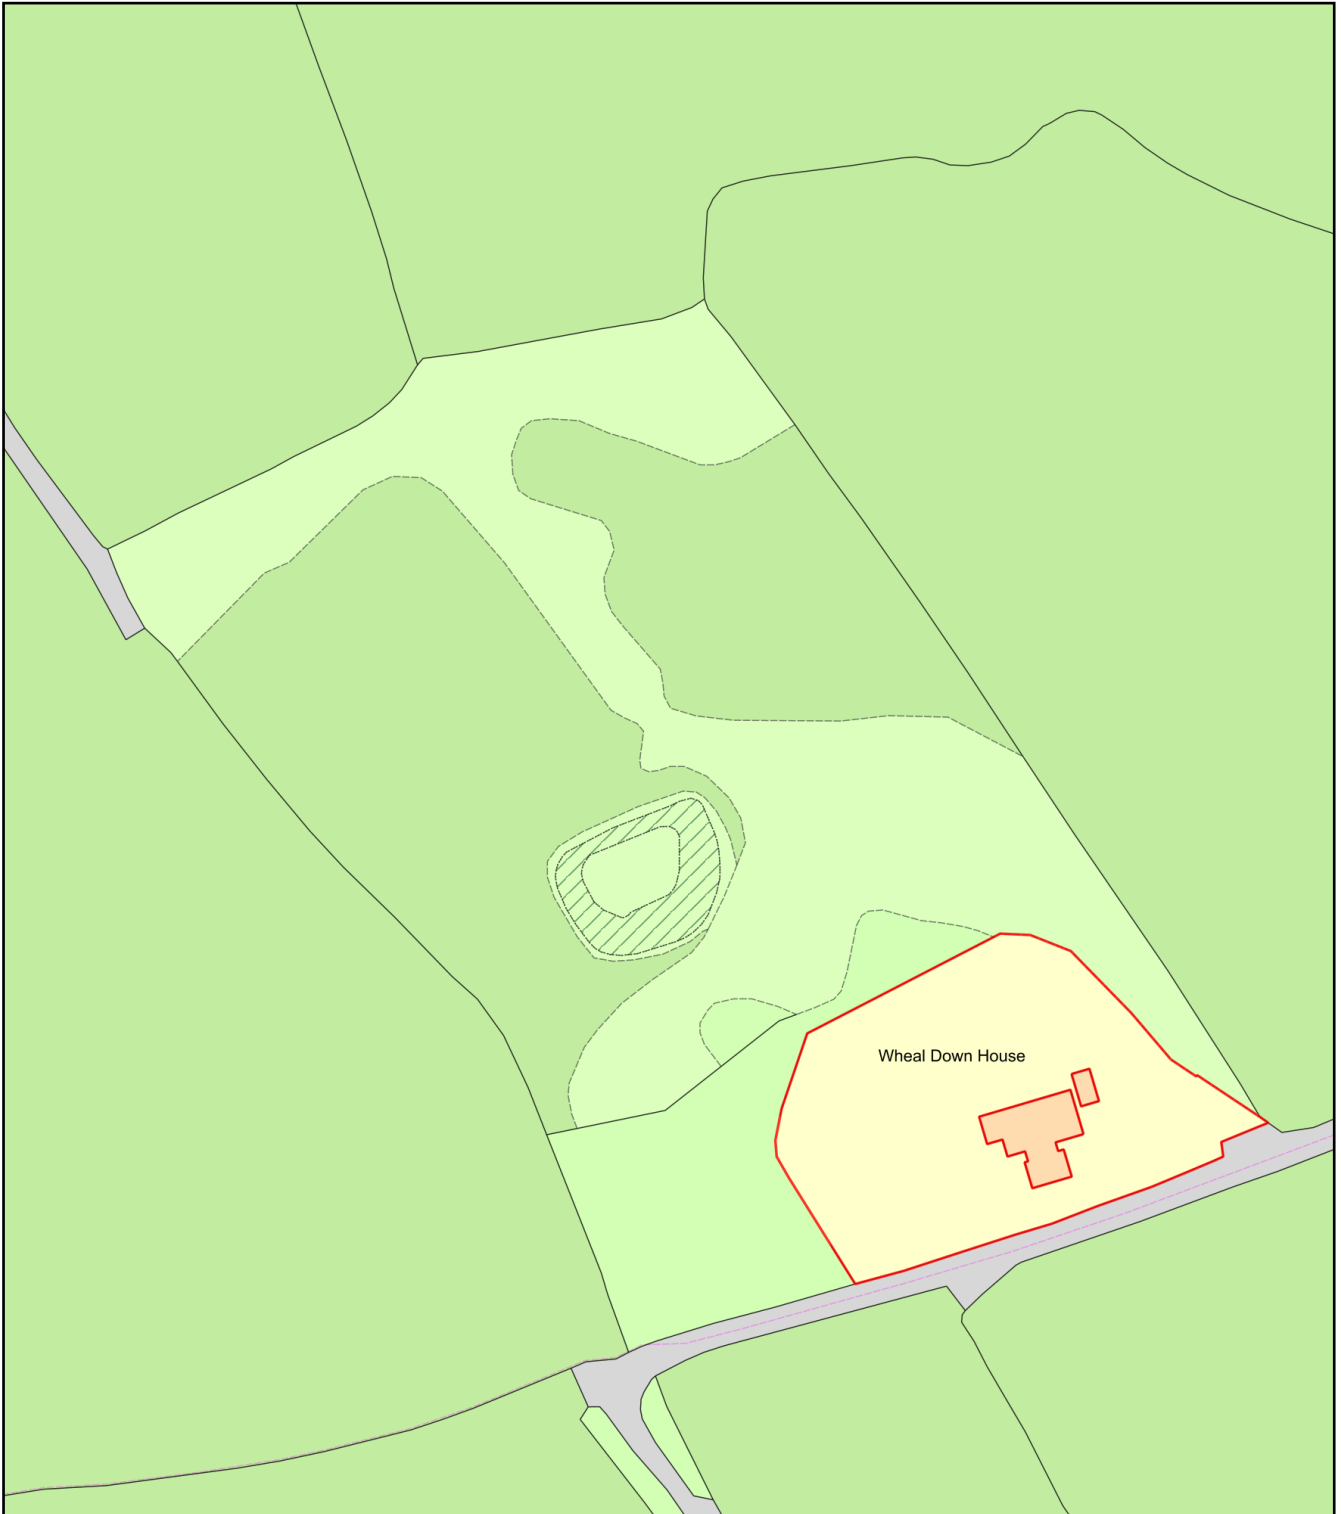

Plan Produced for: Zennor Design

Date Produced: 18 Mar 2024

Plan Reference Number: TQRQM24078104630306

Scale: 1:1250 @ A4