



EXISTING SECTION

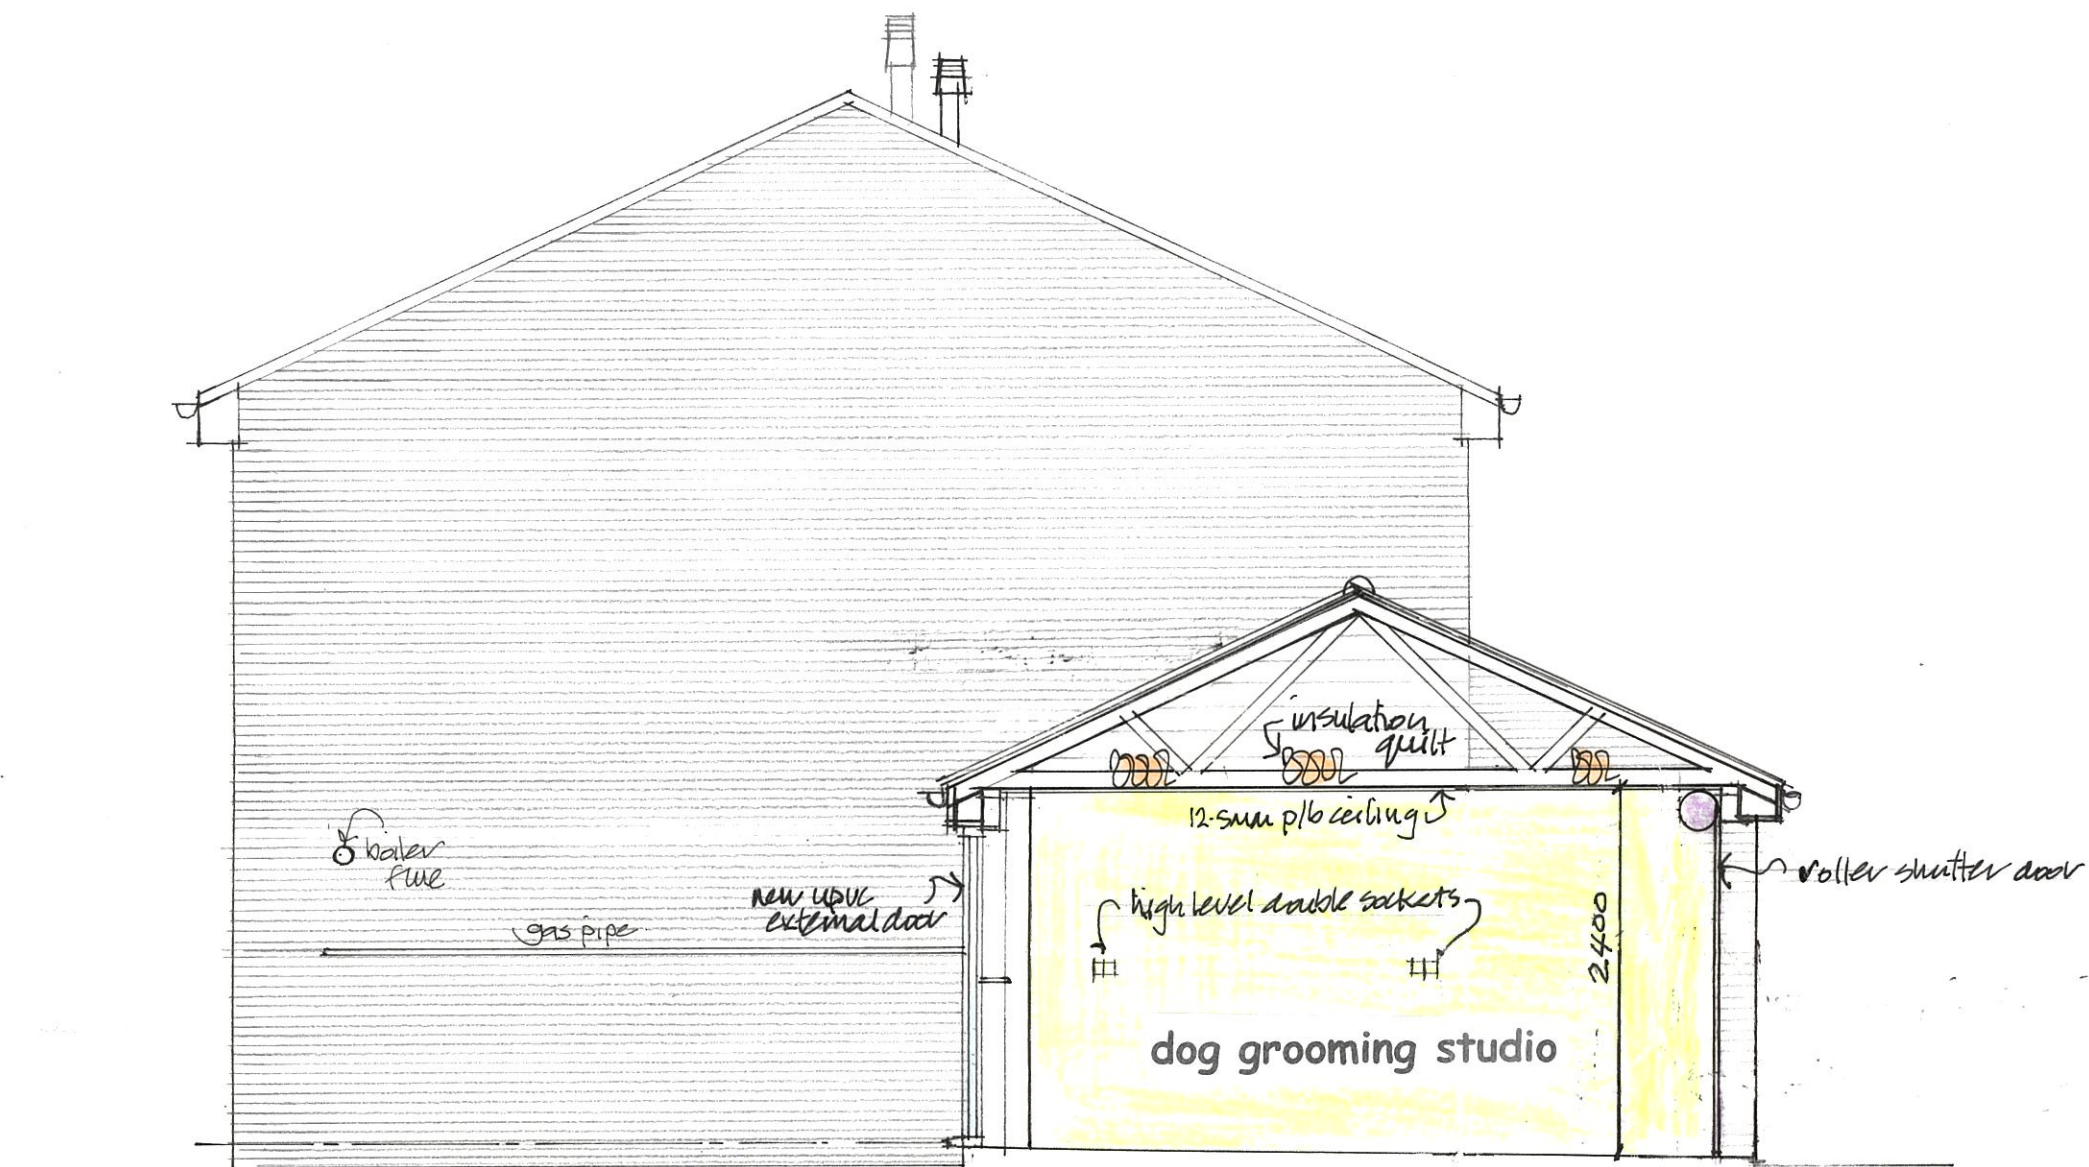

PROPOSED SECTION

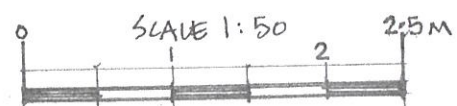

ATTACHED SIDE GARAGE CONVERSION TO FORM  
 DOG GROOMING STUDIO  
 76 BUTTERFIELD PARK, CLEVEDON, BS21 5EE  
 EXISTING/PROPOSED SECTION  
 SCALE 1 : 50