




1 EXISTING BASEMENT
SCALE 1:100 @ A3

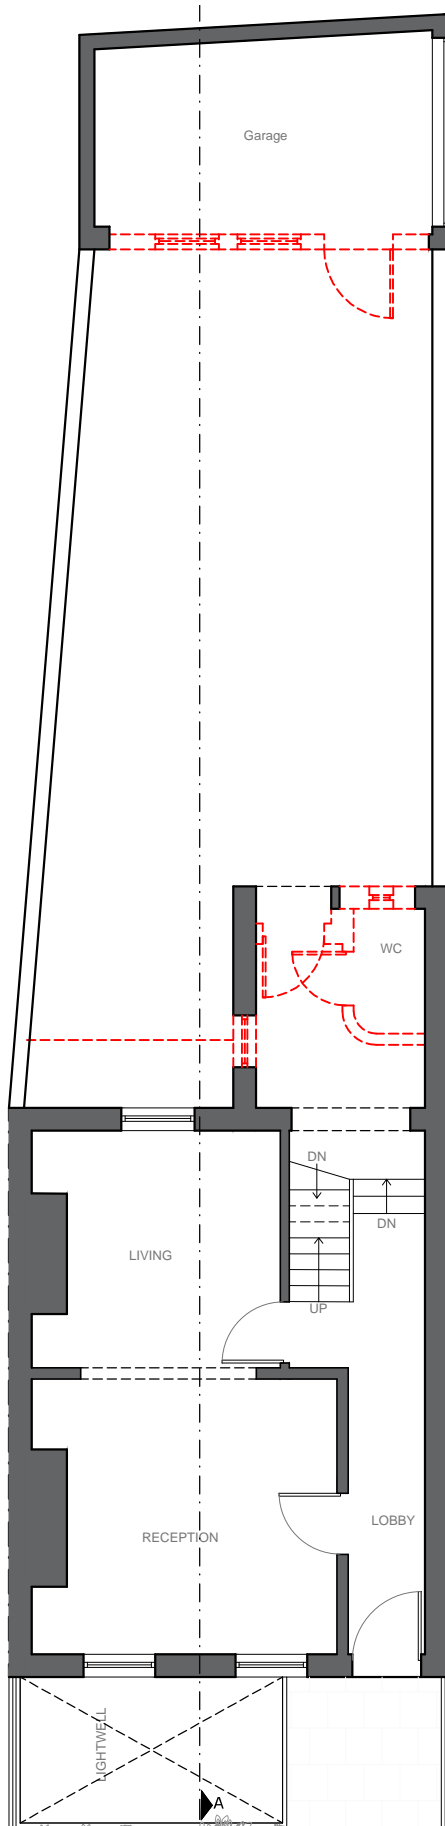

2 EXISTING GROUND FLOOR
SCALE 1:100 @ A3

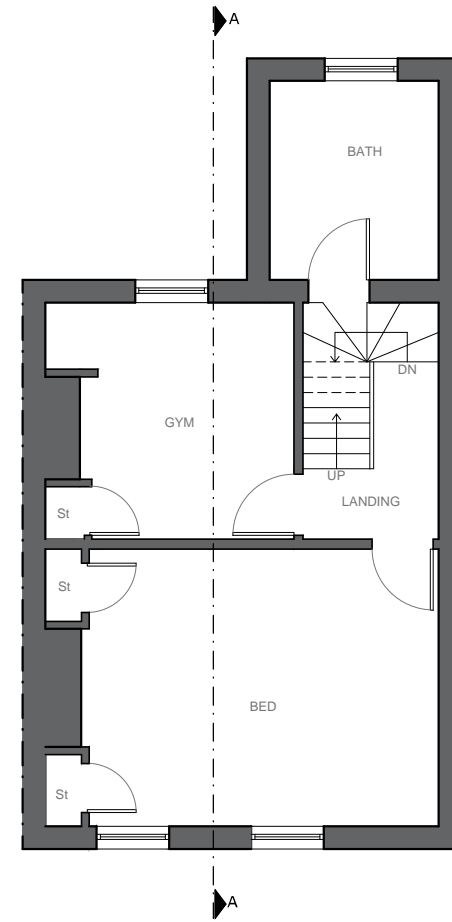


3 EXISTING FIRST FLOOR
SCALE 1:100 @ A3

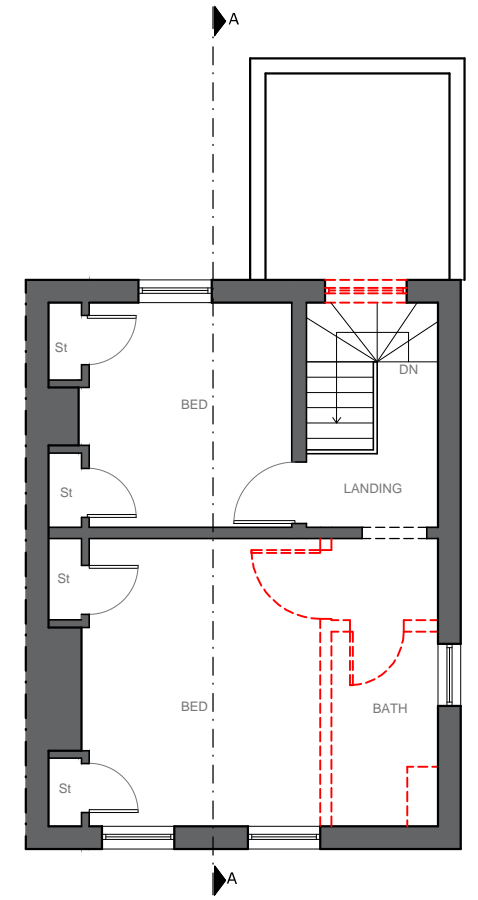

4 EXISTING SECOND FLOOR
SCALE 1:100 @ A3

NOTES
SCALING FOR PLANNING PURPOSES ONLY.
ALL DIMENSIONS TO BE CHECKED ON SITE.
WORK TO BE CARRIED OUT IN ACCORDANCE WITH BYE-LAWS AND REGULATIONS OF LOCAL AUTHORITIES AND STATUTORY UNDERTAKERS.
THIS DRAWING MAY INCORPORATE INFORMATION FROM OTHER PROFESSIONALS. KTB CANNOT ACCEPT RESPONSIBILITY FOR THE INTEGRITY AND ACCURACY OF SUCH INFORMATION. DRAWINGS, SPECIFICATIONS AND SCHEDULES ARE TO BE READ IN CONJUNCTION WITH ALL RELEVANT ARCHITECTS AND CONSULTANTS DRAWINGS AND SPECIFICATIONS.
PRINT PDF OF THE DWG IN ACTUAL SIZE.

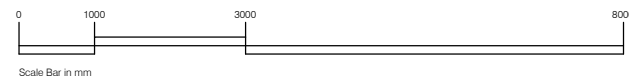

| REV | NOTES | DATE | BY |
|-----|----------------------|------------|----|
| * | FOR PLANNING | 24.01.2024 | DA |
| A | REVISED FOR PLANNING | 13.03.2024 | DA |

| STATUS | PLANNING |
|--------------|-----------------------------------|
| PROJECT | 56 Hyde Vale, Greenwich, SE10 8HP |
| TITLE | EXISTING PLANS |
| SCALE AT A3: | 1:100 |

KTB architecture
 15 Theod Street
 London
 SE1 8ST

1 + 44 (0)20 7207 4903
 w ktbarchitecture.com
 e hello@ktbarchitecture.com

DWG NUM **HDV_002** REV **A**

