


1 PROPOSED LEFT ELEVATION
SCALE 1:100 @ A3

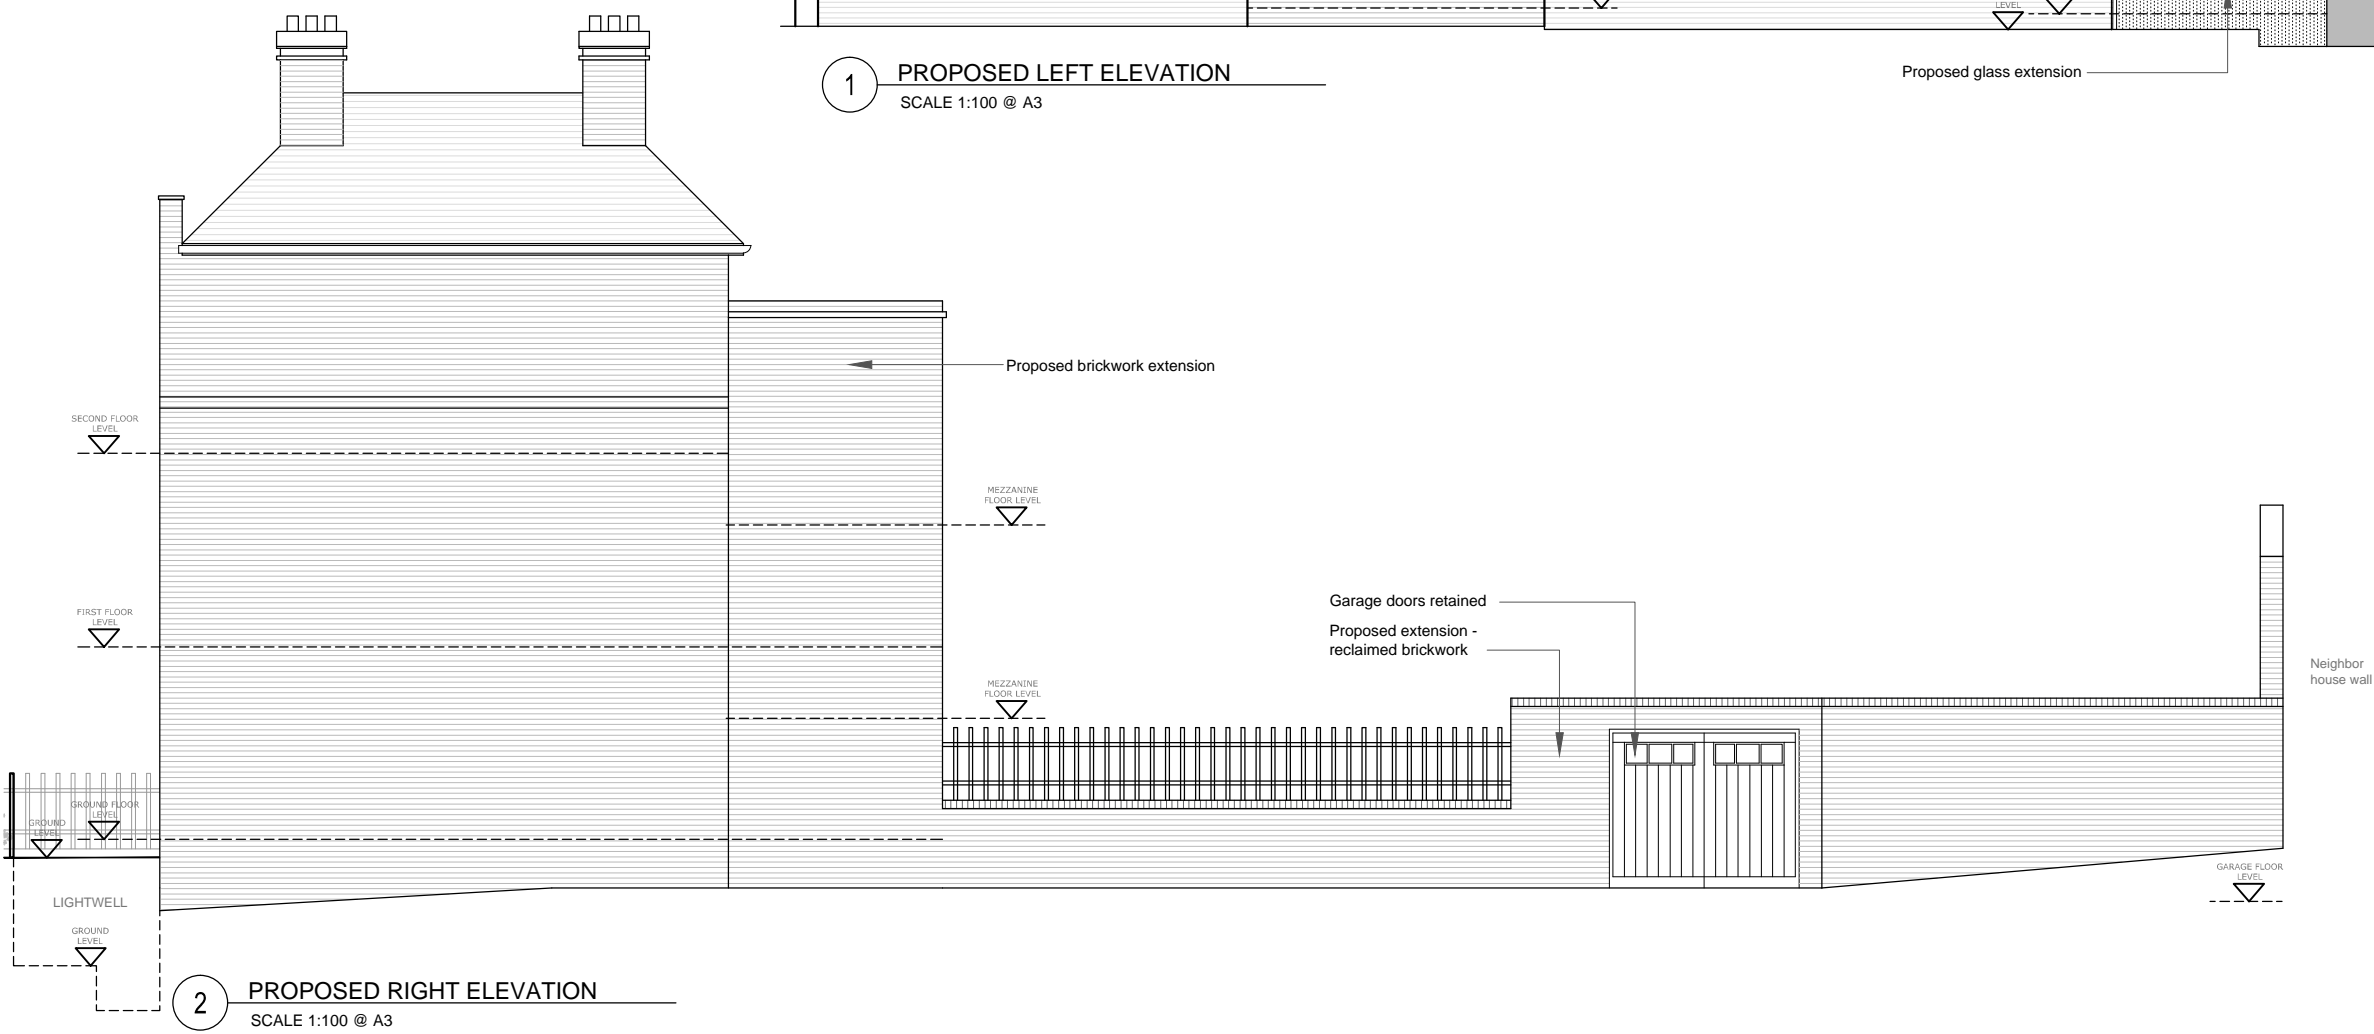


2 PROPOSED RIGHT ELEVATION
SCALE 1:100 @ A3

NOTES
SCALING FOR PLANNING PURPOSES ONLY.
ALL DIMENSIONS TO BE CHECKED ON SITE.
WORK TO BE CARRIED OUT IN ACCORDANCE WITH BYE-LAWS AND REGULATIONS OF LOCAL AUTHORITIES AND STATUTORY UNDERTAKERS.
THIS DRAWING MAY INCORPORATE INFORMATION FROM OTHER PROFESSIONALS. KTB CANNOT ACCEPT RESPONSIBILITY FOR THE INTEGRITY AND ACCURACY OF SUCH INFORMATION. DRAWINGS, SPECIFICATIONS AND SCHEDULES ARE TO BE READ IN CONJUNCTION WITH ALL RELEVANT ARCHITECTS AND CONSULTANTS DRAWINGS AND SPECIFICATIONS.
PRINT PDF OF THE DWG IN ACTUAL SIZE.



REV	NOTES	DATE	BY
*	FOR PLANNING	24.01.2024	DA

STATUS PLANNING		 KTB architecture 15 Theed Street London SE1 8ST
PROJECT 56 Hyde Vale, Greenwich, SE10 8HP		
TITLE PROPOSED ELEVATIONS		1 + 44 (0)20 7207 4903 w ktbarchitecture.com e hello@ktbarchitecture.com
SCALE AT A3:1:100		DWG NUM HDV_006
		REV *