


1 EXISTING LEFT ELEVATION  
SCALE 1:100 @ A3

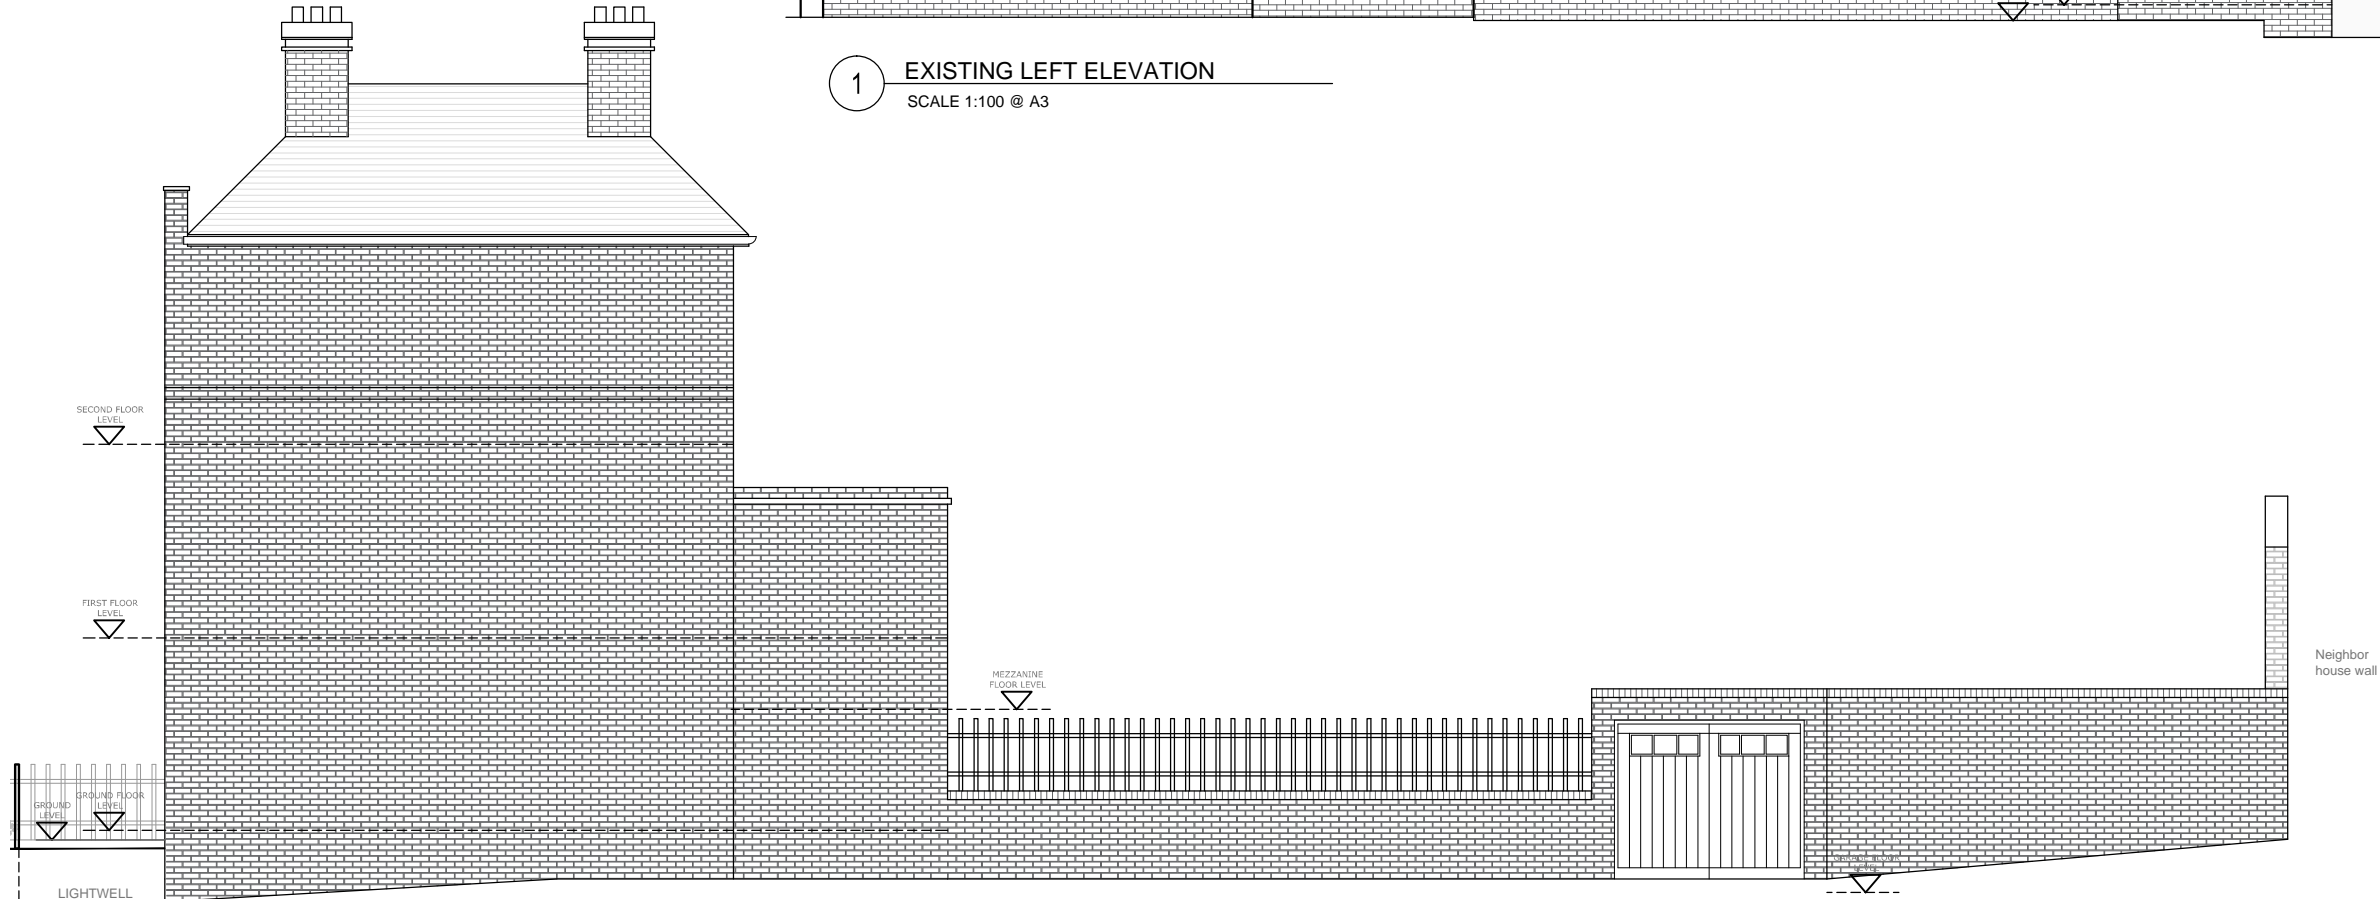

2 EXISTING RIGHT ELEVATION  
SCALE 1:100 @ A3

**NOTES**  
SCALING FOR PLANNING PURPOSES ONLY.  
ALL DIMENSIONS TO BE CHECKED ON SITE.  
WORK TO BE CARRIED OUT IN ACCORDANCE WITH BYE-LAWS AND REGULATIONS OF LOCAL AUTHORITIES AND STATUTORY UNDERTAKERS.  
THIS DRAWING MAY INCORPORATE INFORMATION FROM OTHER PROFESSIONALS. KTB CANNOT ACCEPT RESPONSIBILITY FOR THE INTEGRITY AND ACCURACY OF SUCH INFORMATION. DRAWINGS, SPECIFICATIONS AND SCHEDULES ARE TO BE READ IN CONJUNCTION WITH ALL RELEVANT ARCHITECTS AND CONSULTANTS DRAWINGS AND SPECIFICATIONS.  
PRINT PDF OF THE DWG IN ACTUAL SIZE.



| REV | NOTES        | DATE       | BY |
|-----|--------------|------------|----|
| 1   | FOR PLANNING | 24.01.2024 | DA |

|  |  |                    |
|--|--|--------------------|
| STATUS<br><b>PLANNING</b>                                | PROJECT<br>56 Hyde Vale, Greenwich, SE10 8HP                                   |                    |
|  |  |                    |
| SCALE AT A3: 1:100                                       | DWG NUM <b>HDV_003</b>   | STATUS<br>PLANNING |
| KTB architecture<br>15 Theod Street<br>London<br>SE1 8ST | 1 + 44 (0)20 7207 4903<br>w ktbarchitecture.com<br>e hello@ktbarchitecture.com | REV *              |