



**1 North Park - Section 1**  
1:100

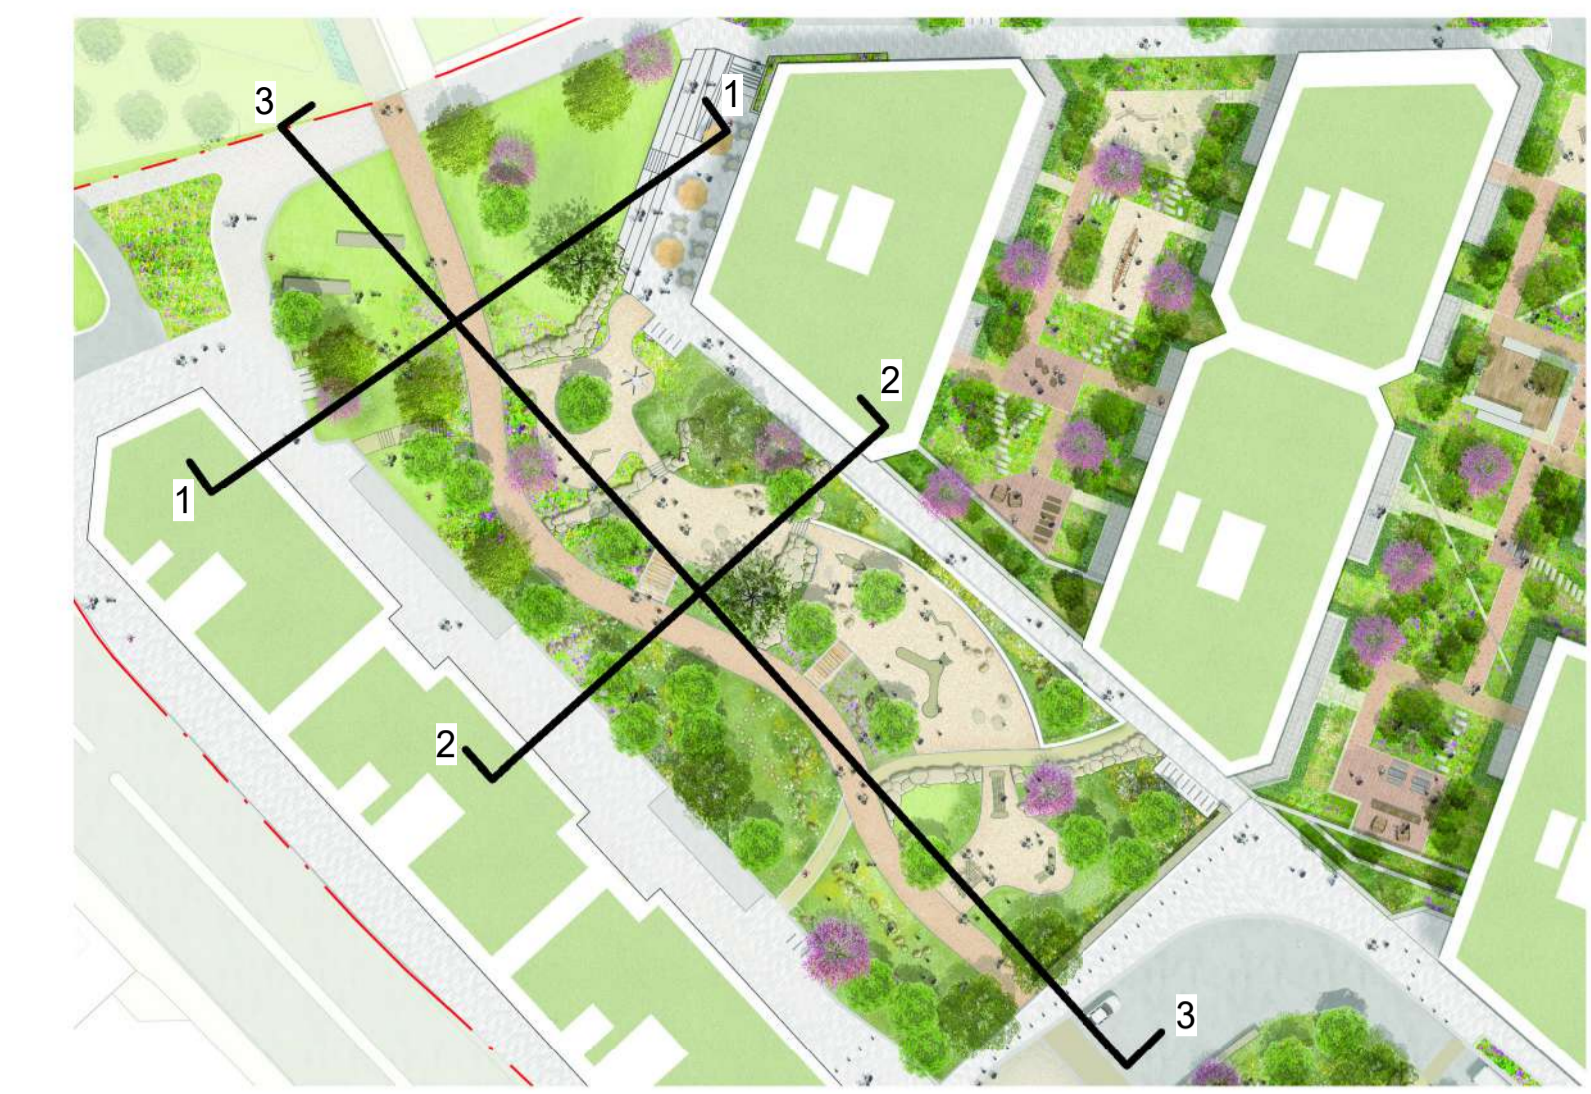

Sections Location Plan

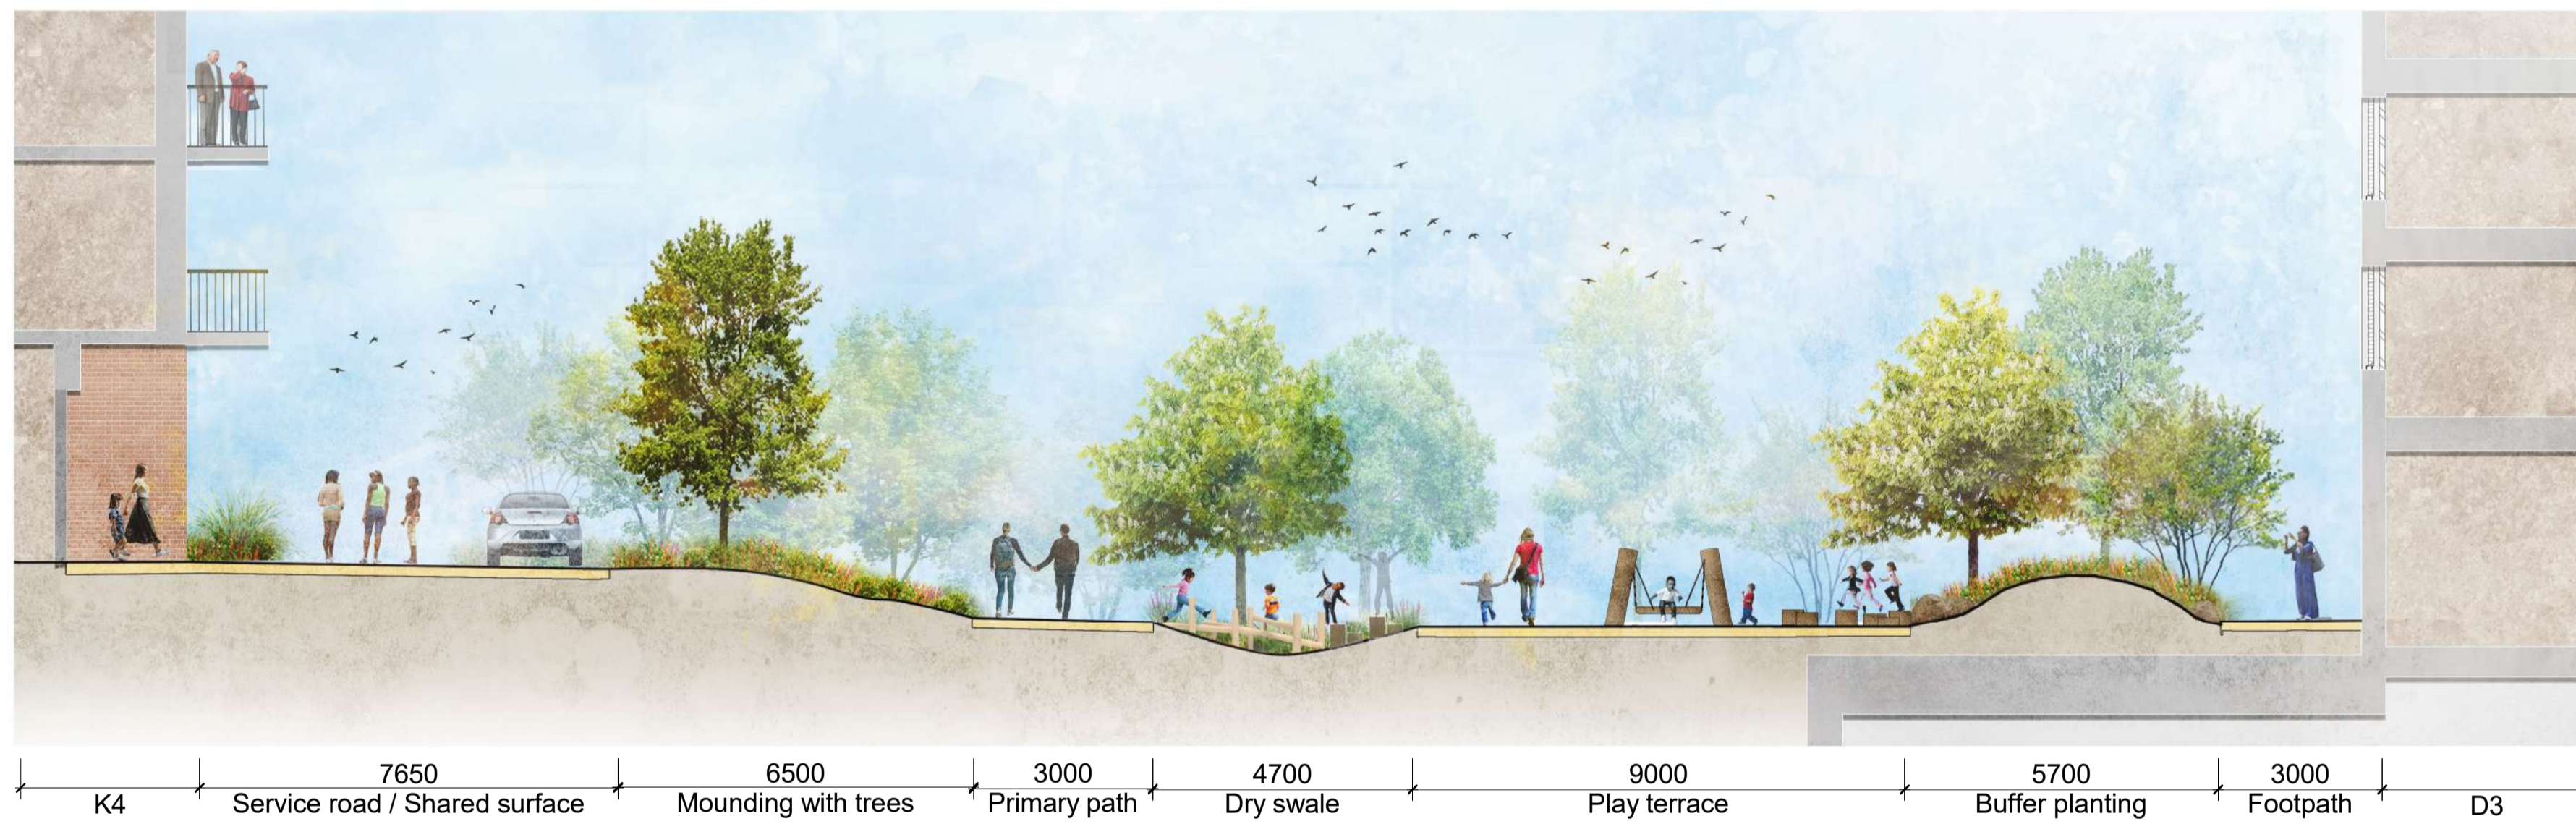

**2 North Park - Section 2**  
1:100





**3 North Park - Section 3**  
1:100

revision	date	issued	description
P00	March 2024	MNA	For Planning

Notes: -  
Do not scale from drawings unless by agreement with HTA. Use figured dimensions only. Check all dimensions on site prior to commencing the works. Drawing to be read in conjunction with other relevant consultant information.

This drawing is the copyright of HTA Design LLP and must not be copied or reproduced in part, or in whole, without the express permission of HTA Design LLP. Drawing to be read in conjunction with specification.

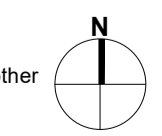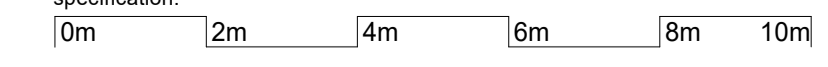

Landscape Illustrative Site Sections - Z429-HTA01-PRK-00-DR-L-880-200  
Park - Sheet 1

Berkeley Homes  
Royal Arsenal Riverside

1:100 @ A1  
scale

BKH  
job  
reference

75 Wallis Rd, London E9 5LN  
020 7485 8555 www.hta.co.uk

P00  
revision

SML  
drawn

