
0m 10m 20m 30m 40m CDM REGULATIONS 2015. All current drawings and specifications for the project must be read in conjunction with the Designer's Hazard and Environment Assessment Record. All intellectual property rights reserved.

Site levels, topography and setting out based on surveys, information and reports listed: Ordenance survey dated 2022 Licence no. 100022432 Plowman Craven survey No. 47440-PCL-TO-XX-DR-Y-00002 REV P02 dated July 2022 Lines shown within plots are indicative only. Lift motor rooms, plant, plan acoustics surrounds and f above indicated AOD. Top parapet levels will not exceed 2m above indicated

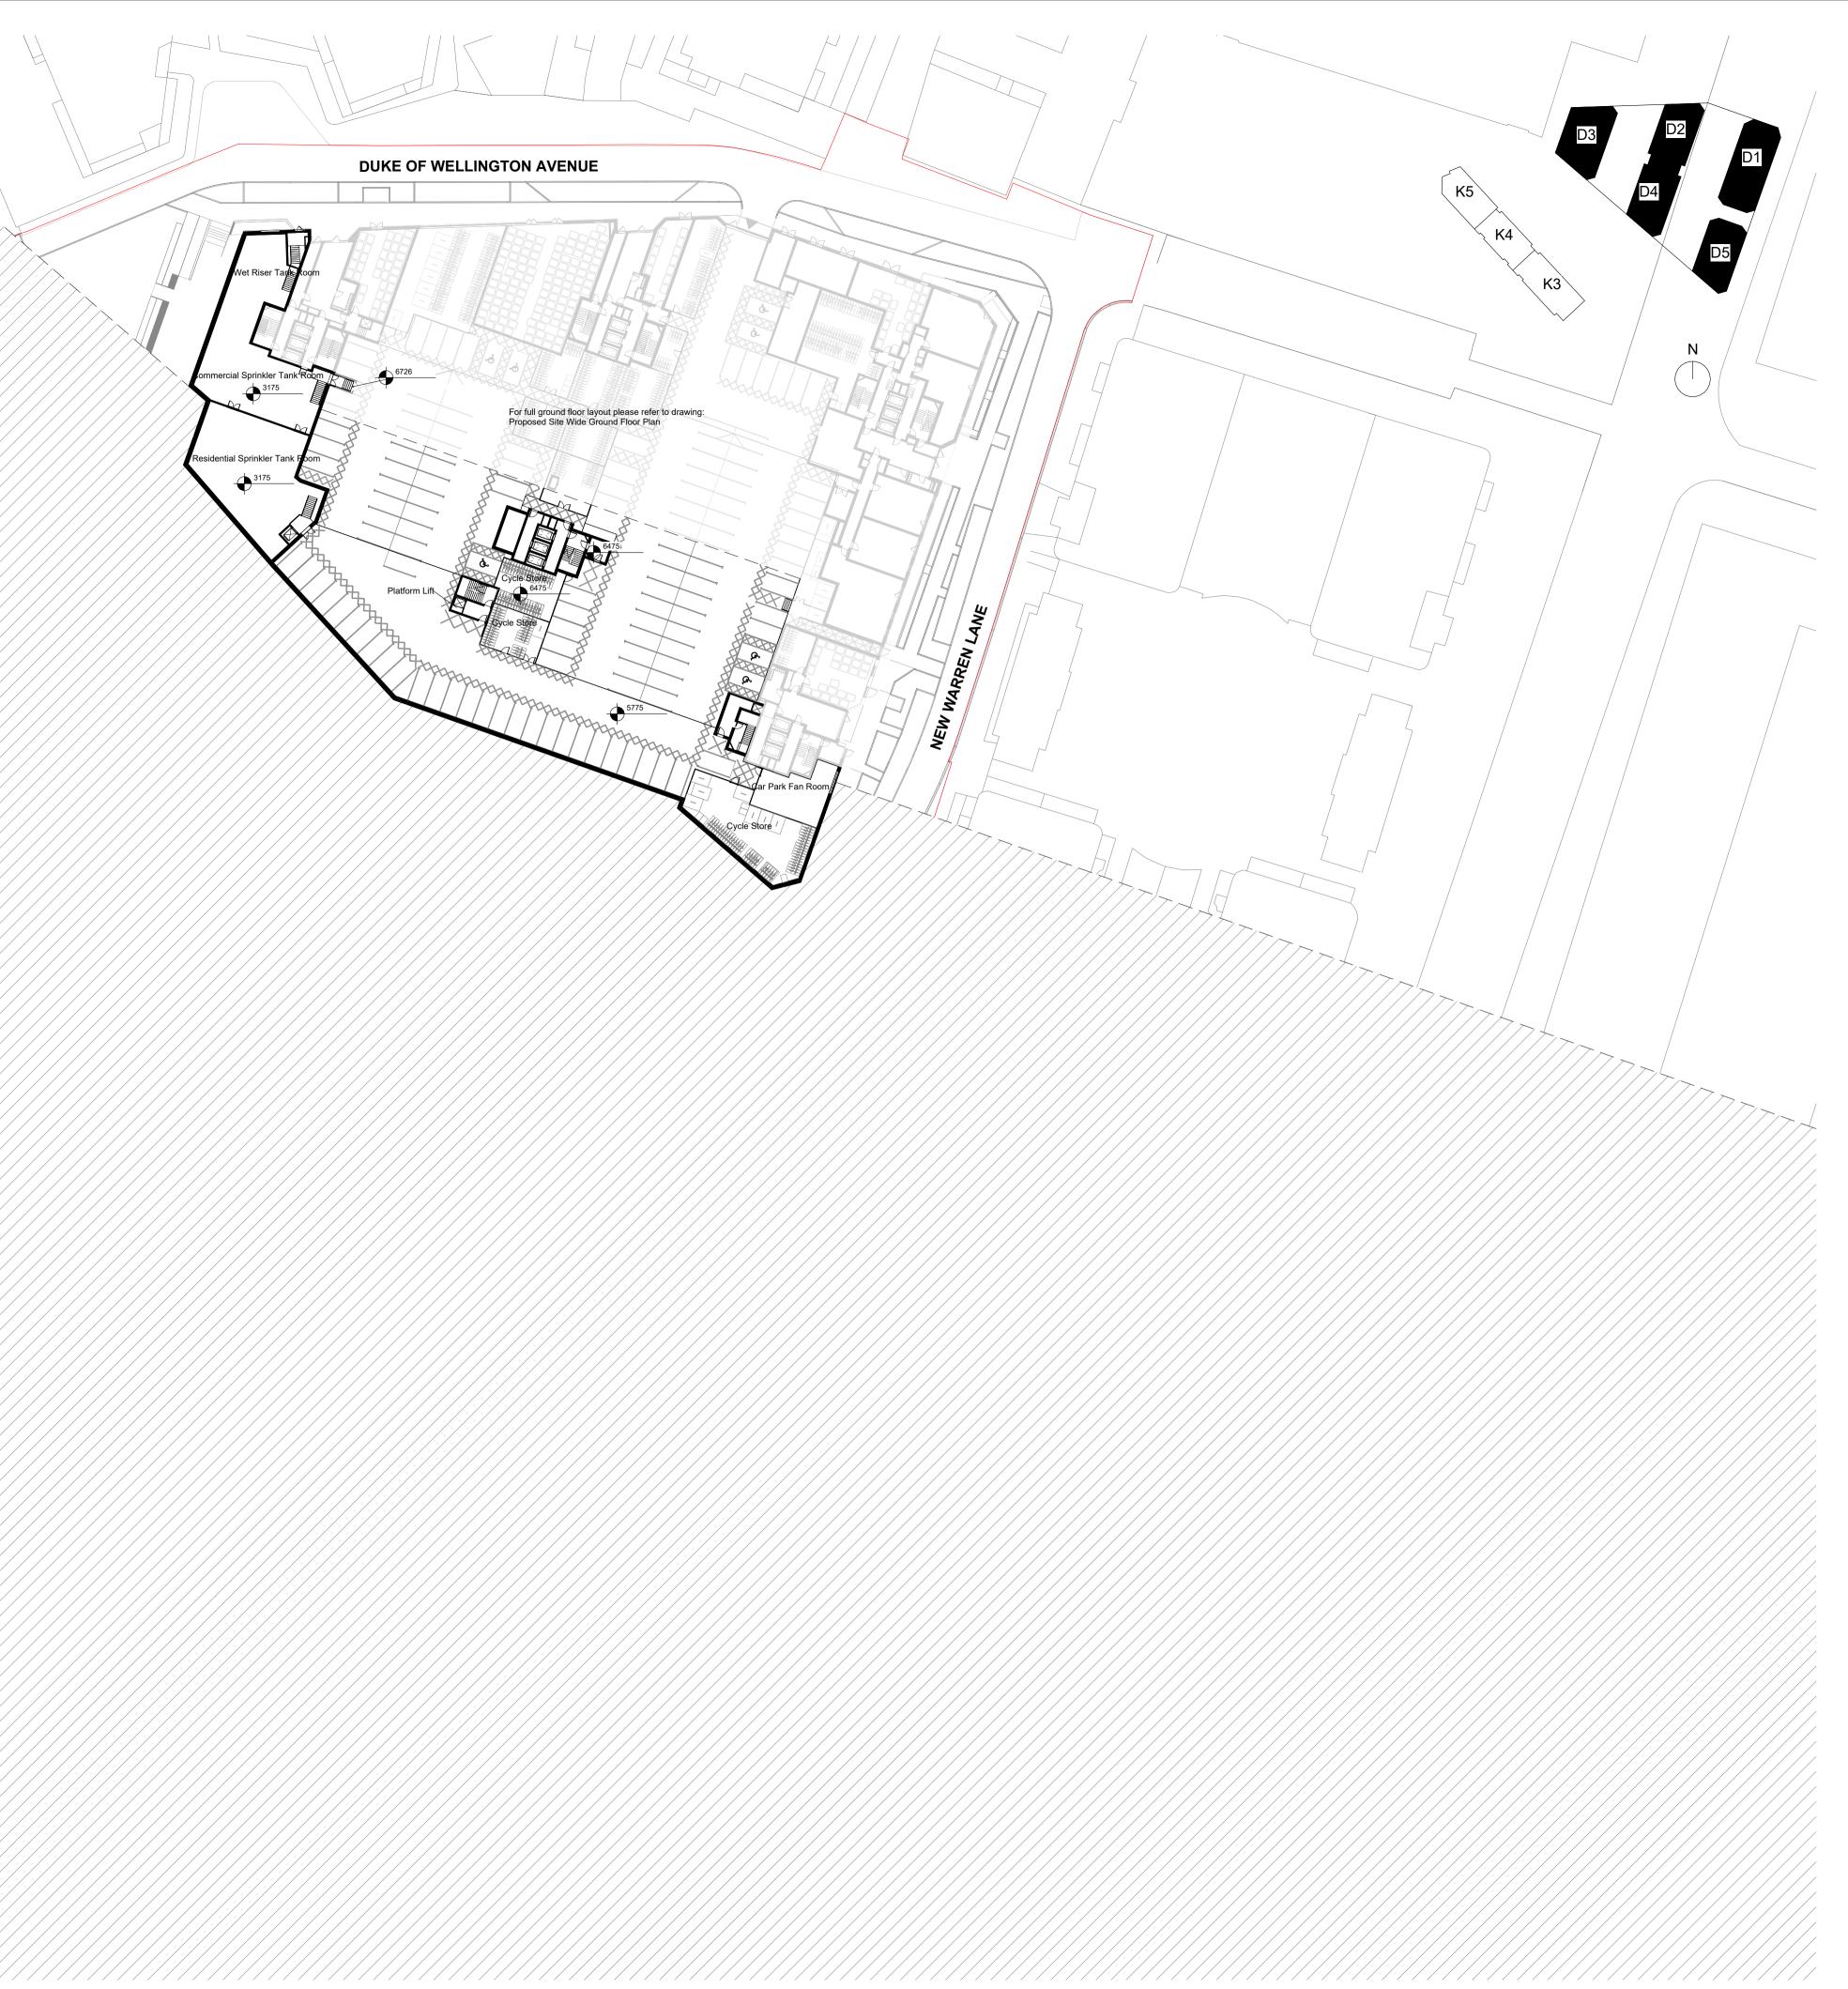

flue extracts will not exceed three meters in height	
ed AOD with a construction tolerance of +/- one meter	

Dwn Ckd | Drawn AV GG CF Date

Checked CF 2023-09-29 Scale @ A1 1 : 500

Plan

BA10030 RAR D&K Blocks Proposed Site Wide Basement Z429- PRP01- STW- B1- DR- A-880-019 REV P00 FOR PLANNING

