




Existing Elevation-Front

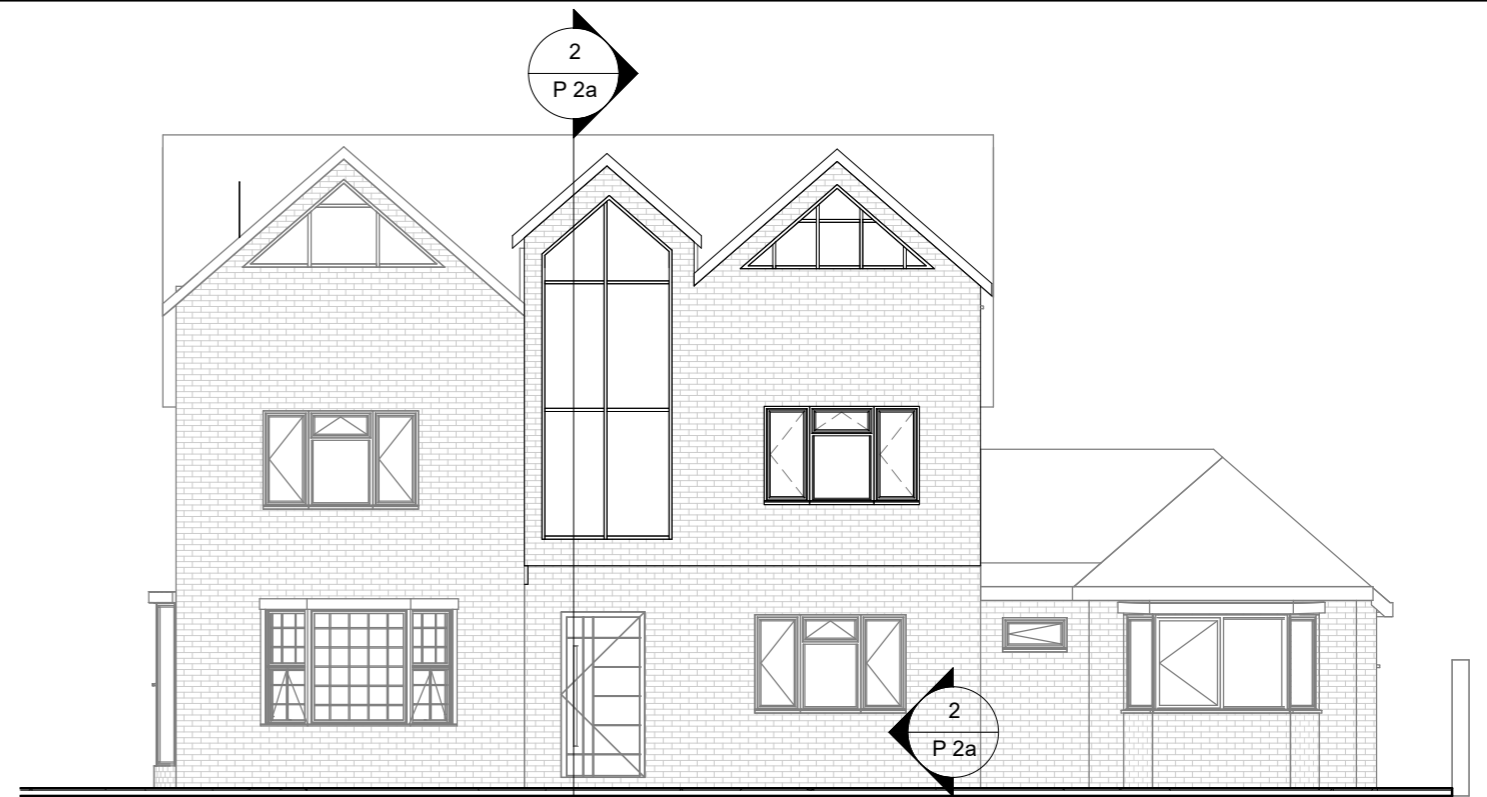

Proposed Elevation-Front



Existing Elevation-Rear



Proposed Elevation-Rear



1:500	[Pattern]	50
1:200	[Pattern]	20
1:100	[Pattern]	10
1:50	[Pattern]	5

All measurement to be checked on site prior to any comment

Parkers Design Limited - The Studio @ 90, PO9 2PR

www.pexd.co.uk - info@parkersdesign.com - 07776 008822

PROJECT Merriemede Riders Lane  
PO9 3BJ

CLIENT Devine

SHEET Elevations-Front/Rear

Date Issue Date Scale (@ A3) 1 : 100

Drawn by SW	DRAWING NUMBER P 3	REV
Checked by SR		