
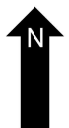
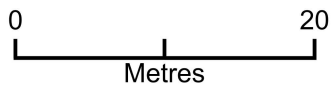


# 26 Fitzjohns Road

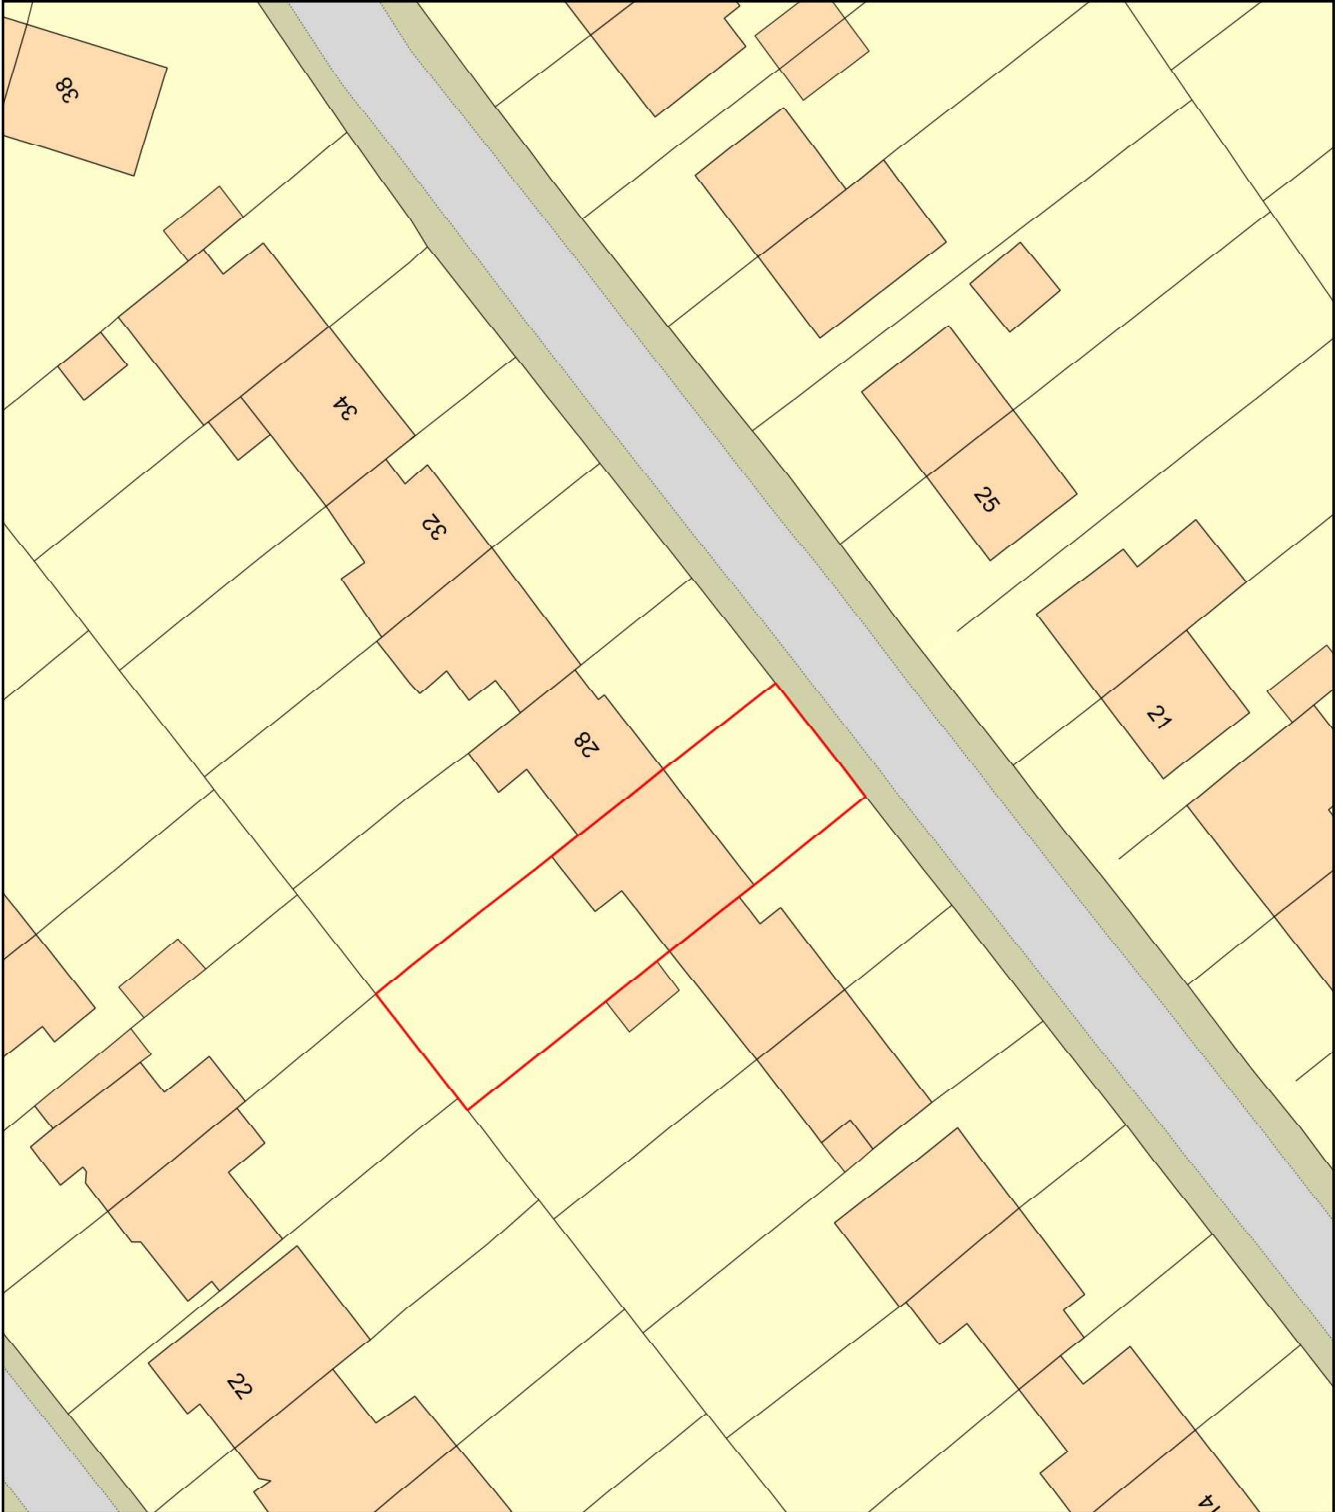

Plan Produced for: Louise Whichellow-Ellis

Date Produced: 20 Feb 2024

Plan Reference Number: TQRQM24051125212817

Scale: 1:500 @ A4