


General Notes

Scale from this drawing for planning purposes only.  
Contractors are to check all dimensions on site prior to any construction work beginning.

This drawing, and all others associated with it, remain the property of King Architecture & Design and are not to be reproduced or amended without the written consent of King Architecture & Design.

Unauthorised use for any purpose is prohibited.

All work undertaken in collaboration with this drawing is to be undertaken to conform to current building regulations and all current building legislation, if divergencies from statutory requirements are shown on the drawings then these should be reported to King Architecture & Design immediately.

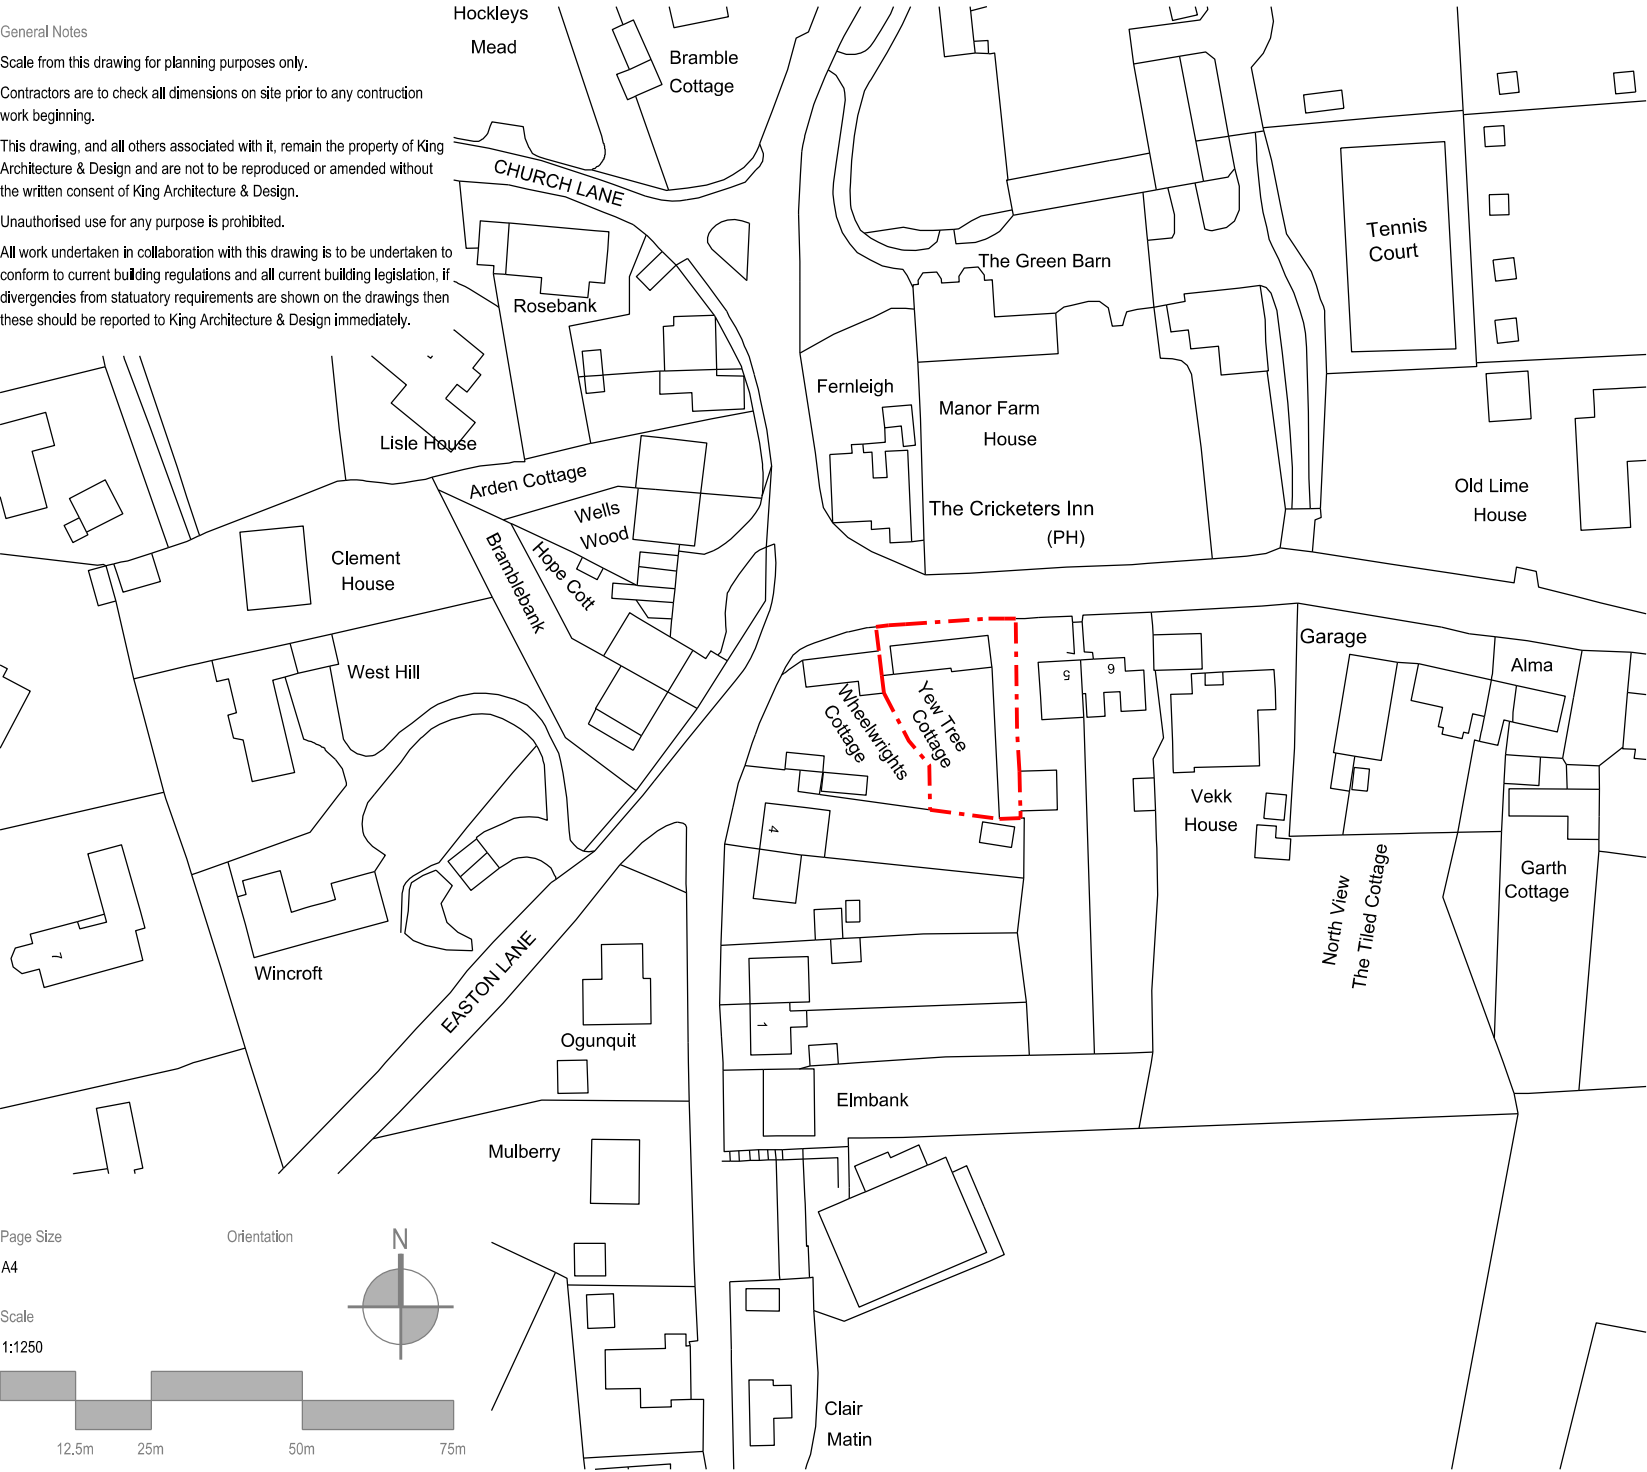

# K | A | D

King Architecture & Design

39 Alesford Road  
Winchester  
SO23 0HG

W: [www.kingarchitectureanddesign.co.uk](http://www.kingarchitectureanddesign.co.uk)  
E: [admin@kingarchitectureanddesign.co.uk](mailto:admin@kingarchitectureanddesign.co.uk)  
T: 079 5574 2966

Rev	Date	Description
Project Address		Client
Yew Tree Cottage, Avington Park Lane, Easton, Winchester, SO21 1EJ		Andrew & Olivia Buckley
Project Status		Local Authority
Planning		South Downs National Park
Project No.		Drawing Description
129		Site Location Plan
Date		Drawing No.
22/01/2024		MS - 000
		Revision
		-