

**EXTERNAL ELEVATION**

**PROPOSED ELEVATION**


**NOTES**

Existing door & frame beyond repair.

New door & frame to match existing to be manufactured from FSC/PEFC Sapele.

All sizes, sections and mouldings to match existing unless otherwise required by Conservation Officer.

New door & frame to be painted to match existing.

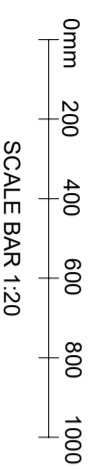

**Notes:**

All dimensions must be checked on site.

Ventrolla  
Ventrolla House  
Crimple Court  
Hornbeam Park  
Harrogate  
HG2 8PB

Client: Peter Rhodes

Job Title: Bacons, High Street, Amberley

Scale: 1:20, 1:10 & 1:2 @ A3


Drawn By: SM

Date: February 2024


Drawing Title:  
Existing & Proposed External &  
Internal Elevations & Details - Item 12

Drawing Number:  
B/HD/A/10

Rev:

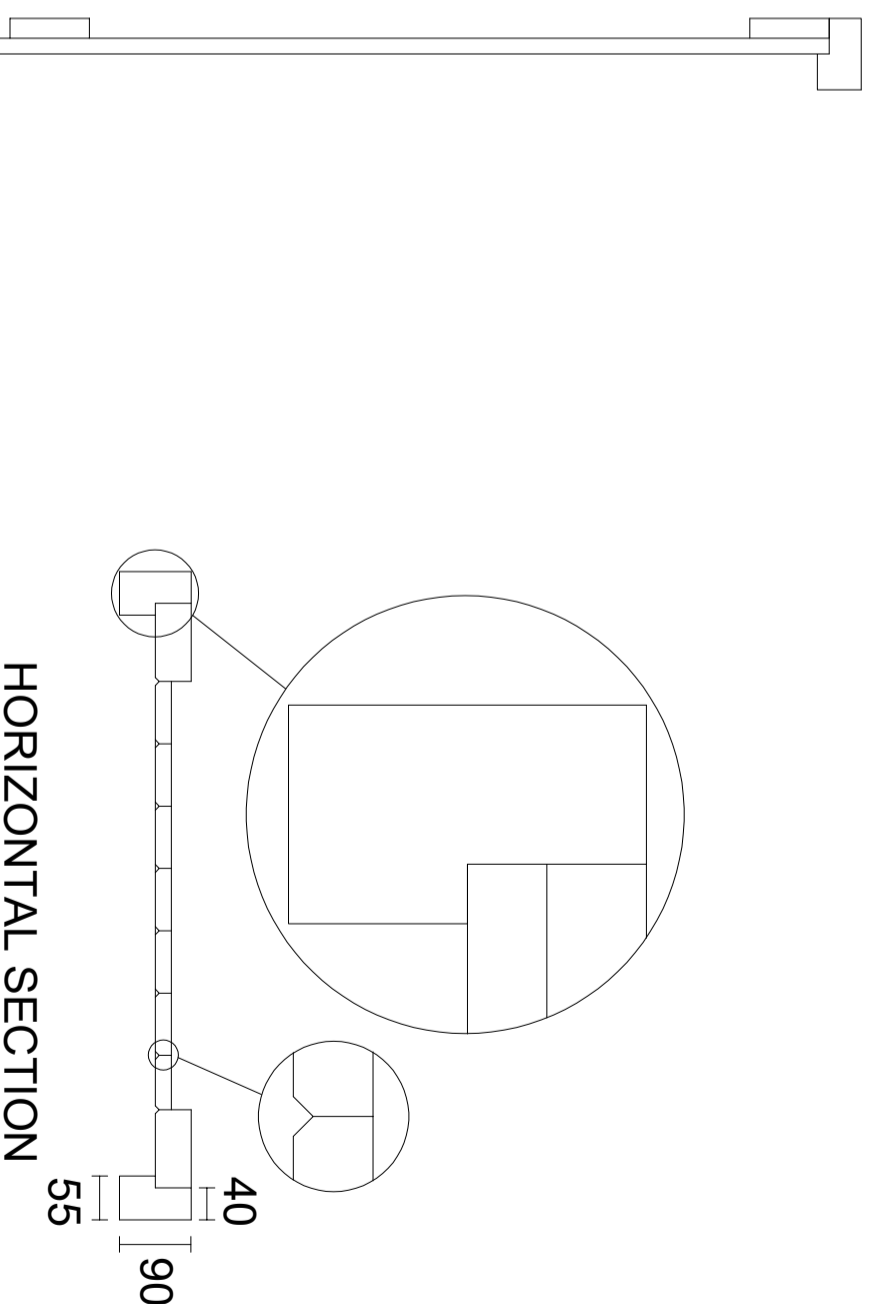

**HORIZONTAL SECTION**

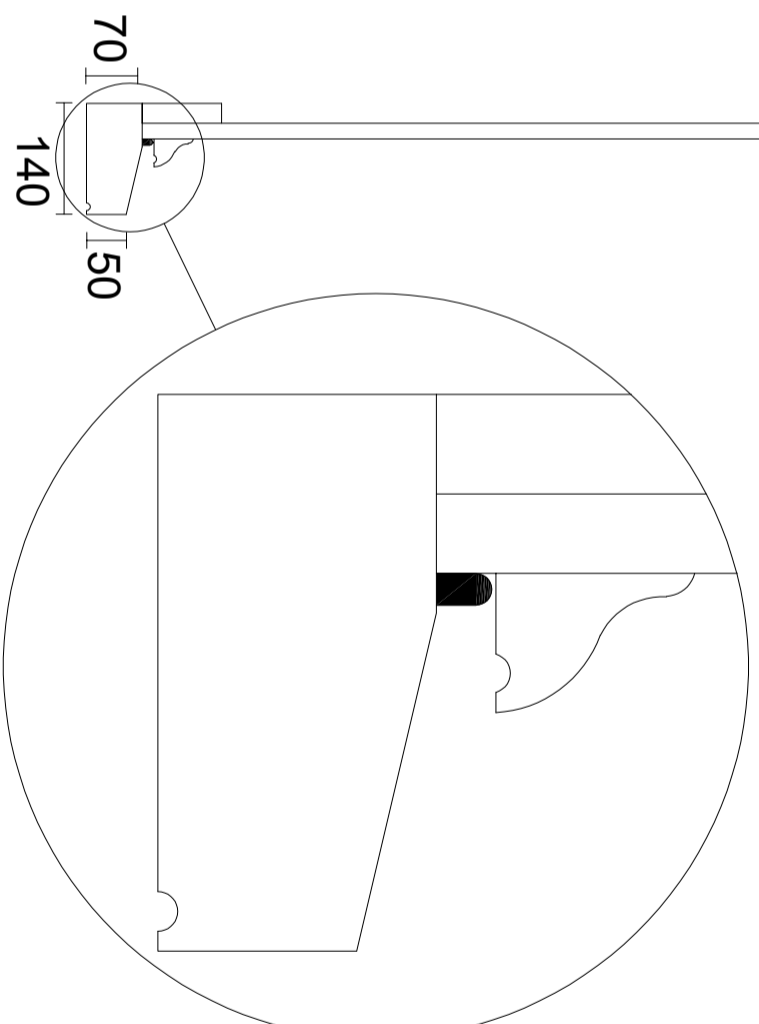

**VERTICAL SECTION**