

EXTERNAL ELEVATION

PROPOSED ELEVATION



NOTES

Existing door & frame beyond repair.

New door & frame to match existing to be manufactured from FSC/PEFC Sapele.

All sizes, sections and mouldings to match existing unless otherwise required by Conservation Officer.

New door & frame to be painted to match existing.

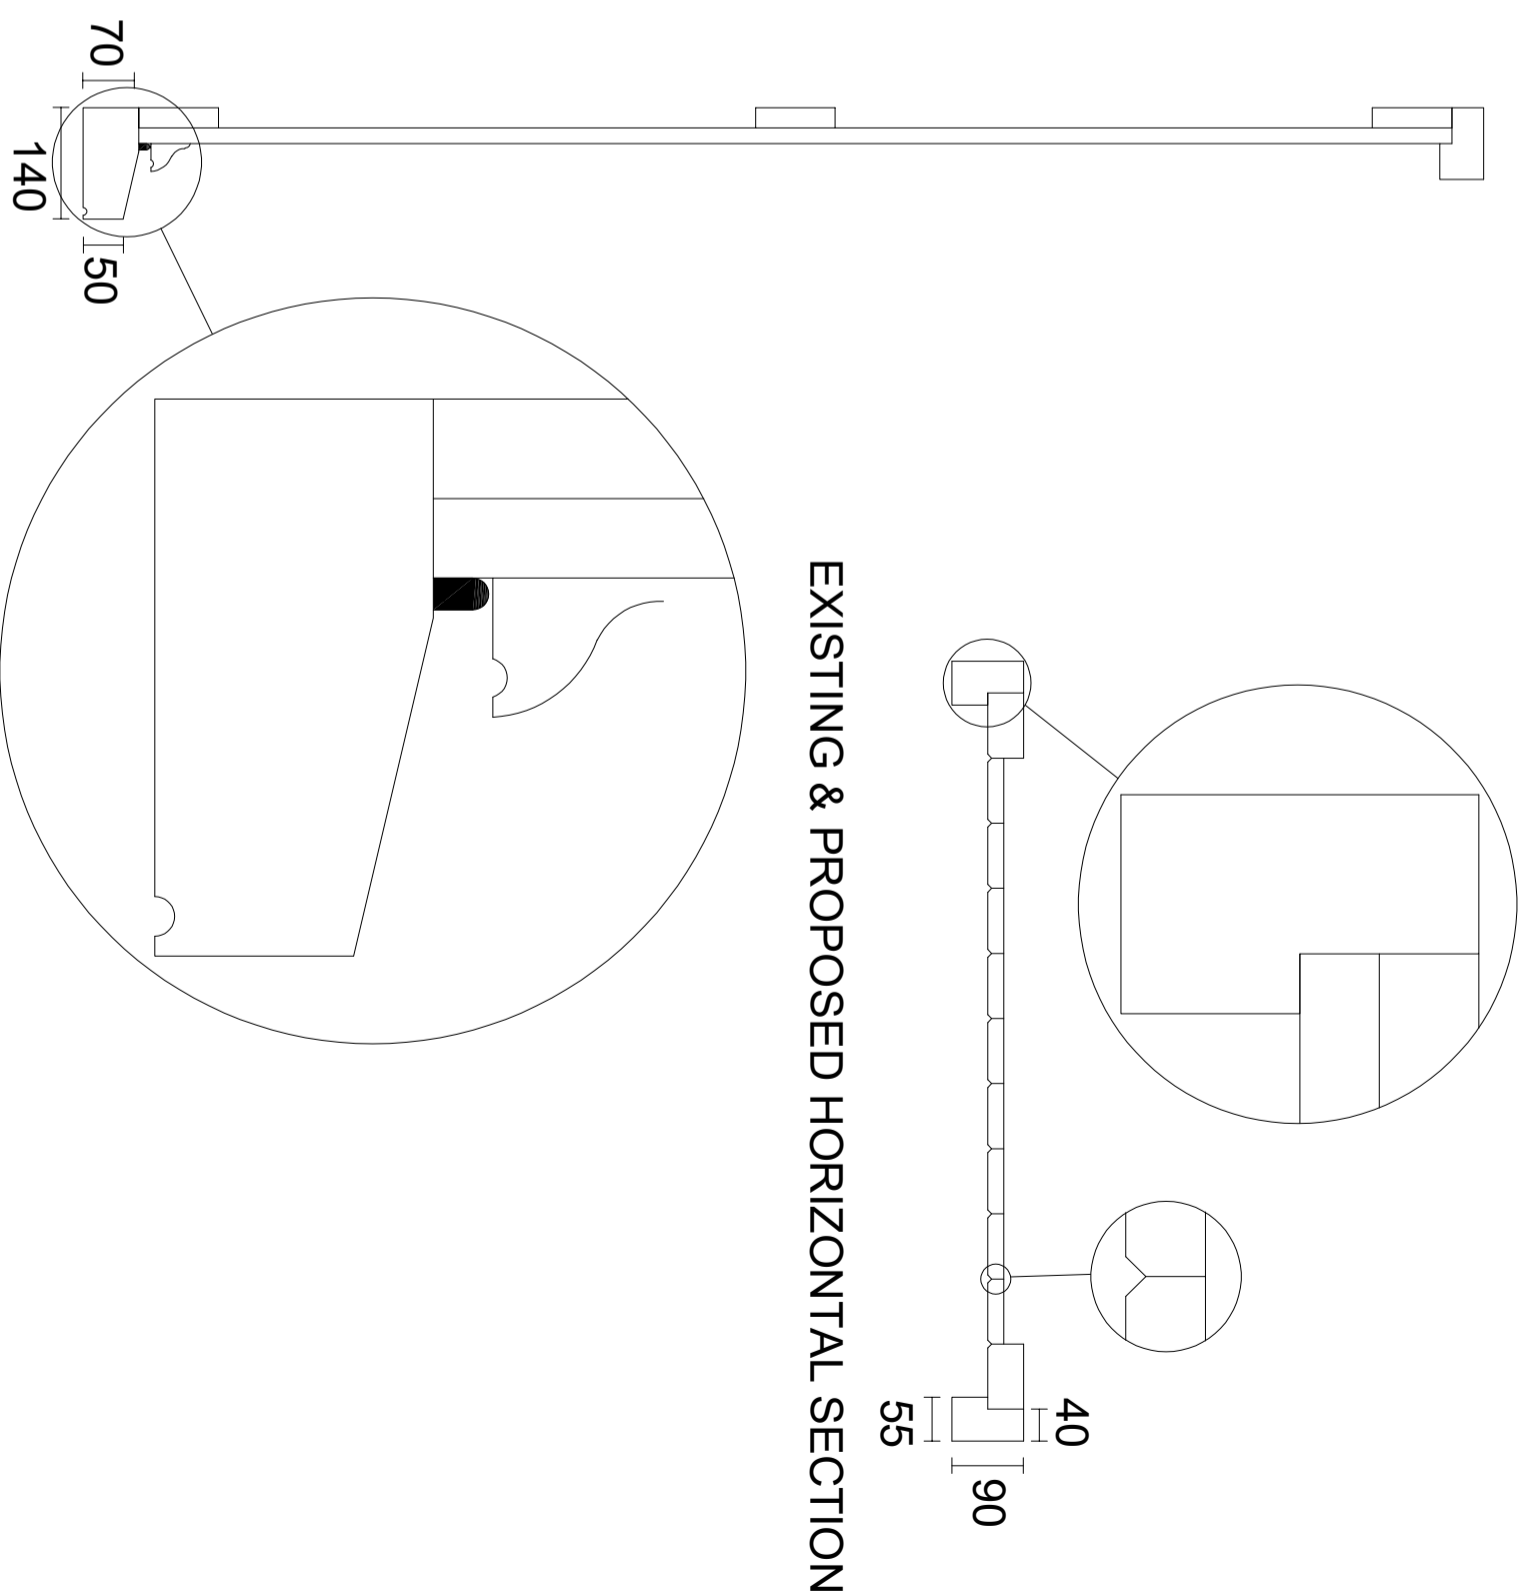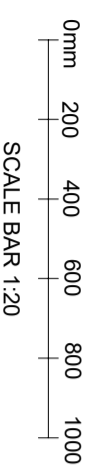

EXISTING & PROPOSED VERTICAL SECTION

Notes:

All dimensions must be checked on site.

Client: Peter Rhodes

Job Title: Bacons, High Street, Amberley

Scale: 1:20, 1:10 & 1:2 @ A3

Drawn By: SM

Date: February 2024

Drawing Title:  
Existing & Proposed External & Internal Elevations & Details - Item 7

Drawing Number:  
B/HD/A/07

Rev:

Ventrolia  
Ventrolia House  
Crimple Court  
Hornbeam Park  
Harrogate  
HG2 8PB