




REFER TO DRAWINGS
B/HS/A/03 FOR EXISTING &
PROPOSED ELEVATIONS

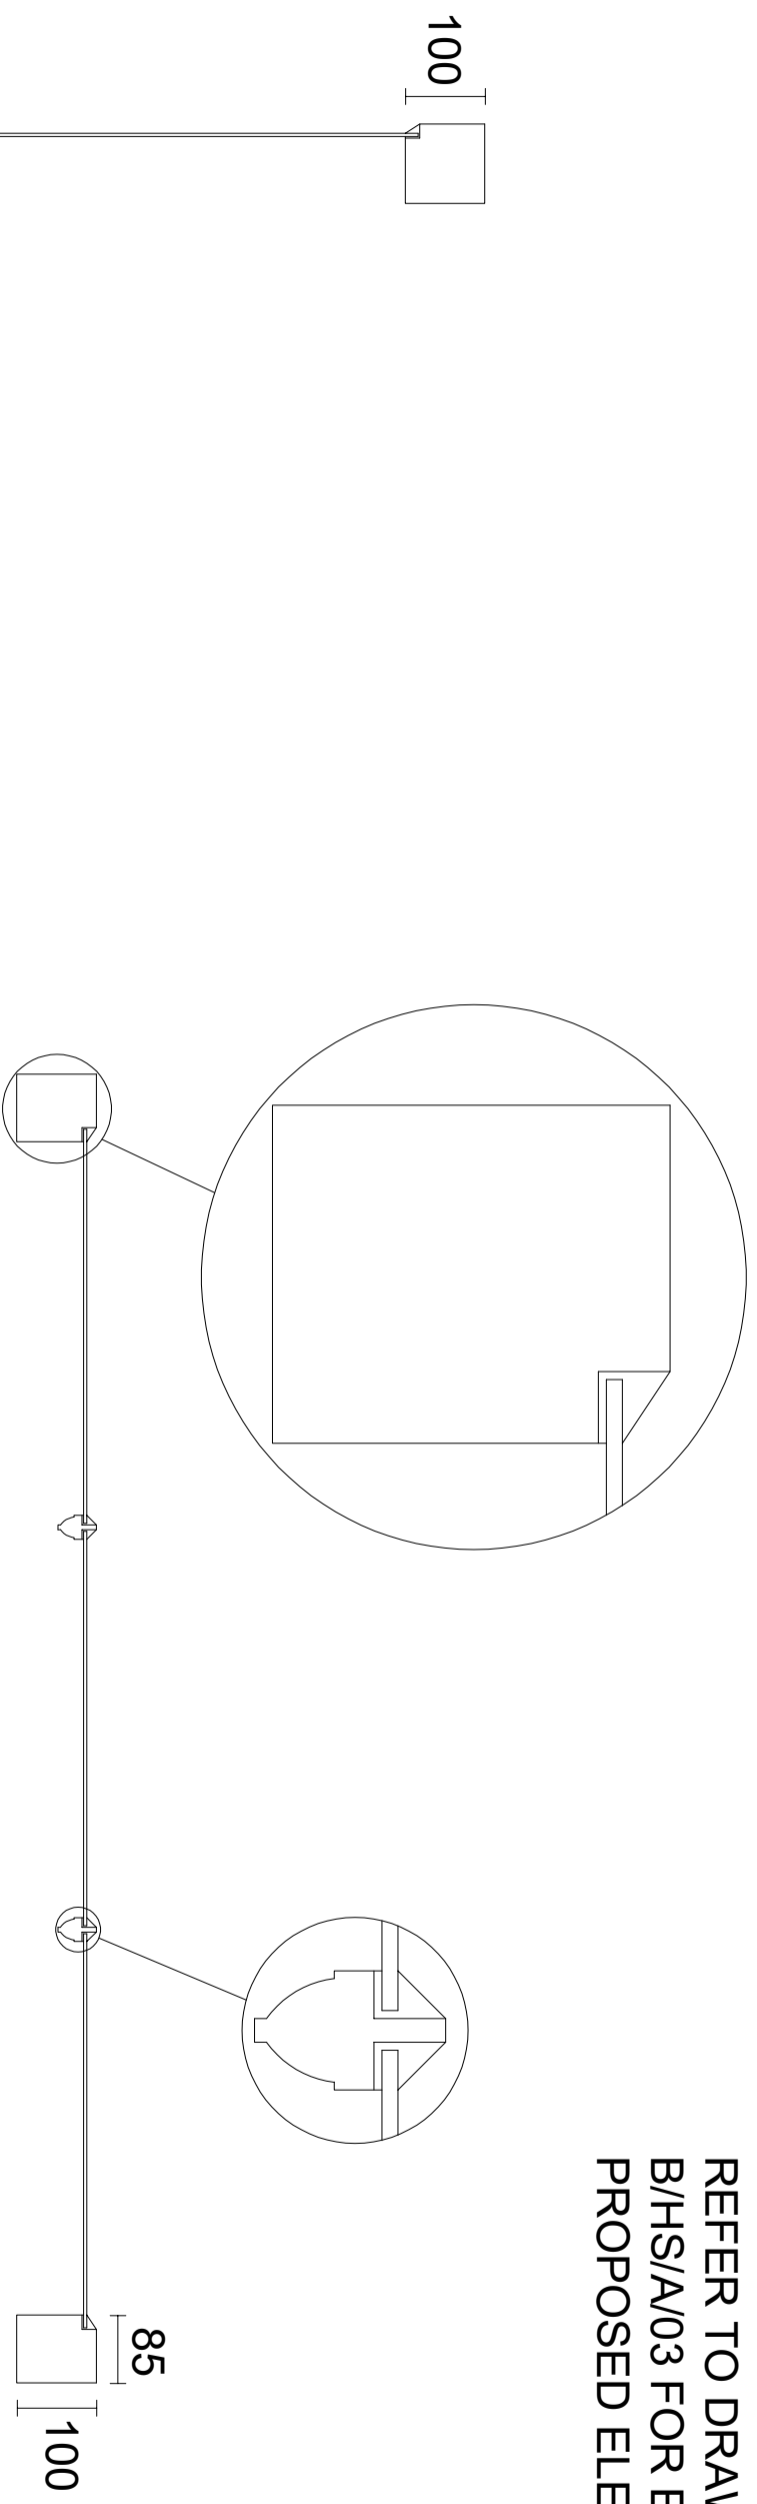

EXISTING & PROPOSED HORIZONTAL SECTION

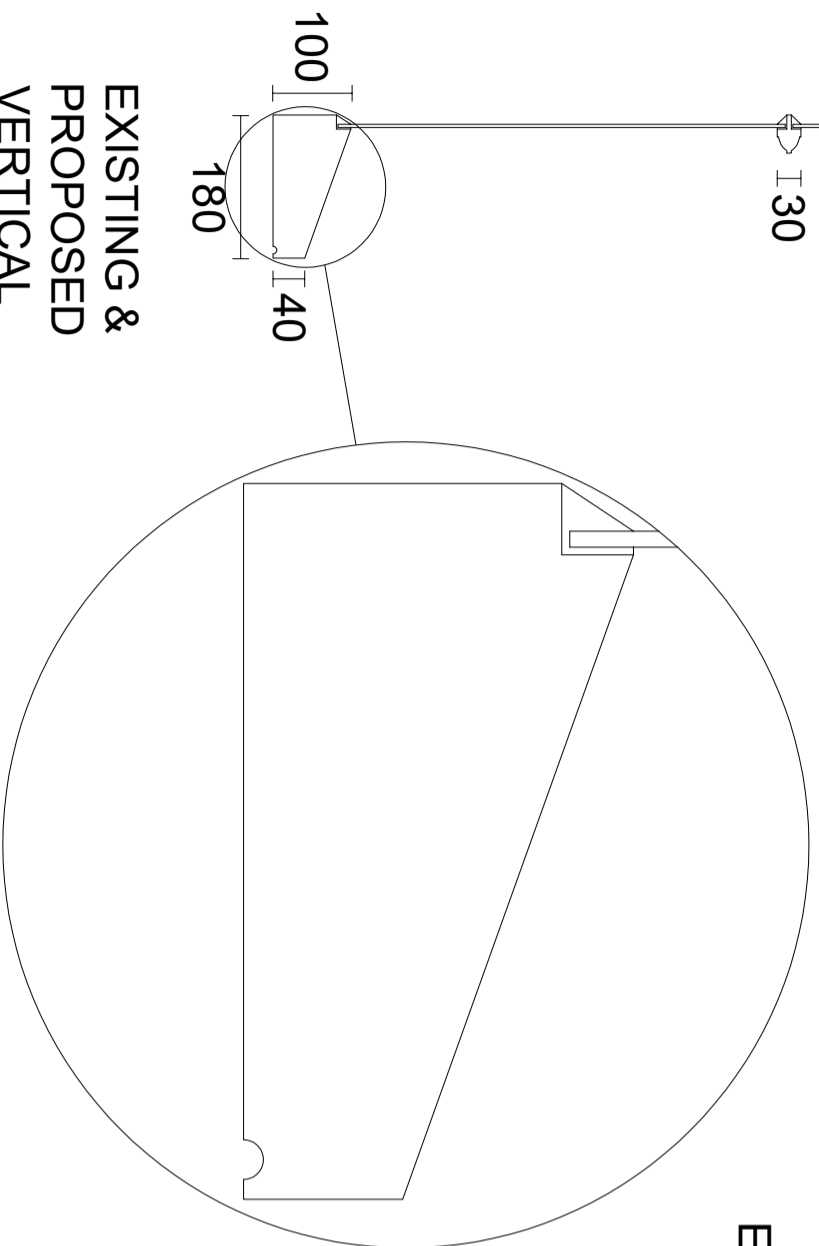

EXISTING & PROPOSED
VERTICAL
SECTION

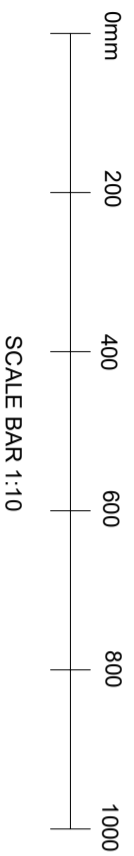

NOTES

Existing fixed light beyond repair.

New fixed light to match existing (but without adapted fanlight) to be manufactured from FSC/PEFC Sapele glazed with 4mm glass and face puttied internally.

All sizes, sections and mouldings to match existing unless otherwise required by Conservation Officer.

New fixed light to be painted to match existing.

Notes:

All dimensions must be checked on site.

Client: Peter Rhodes

Scale: 1:10 & 1:2 @ A3

Drawing Title:
Existing & Proposed Sections
& Details - Item 4

Job Title: Bacons, High Street, Amberley

Drawn By: SM

Drawing Number:
B/HD/A/04

Date: February 2024

Rev:

Ventrolla
Ventrolla House
Crimple Court
Hornbeam Park
Harrogate
HG2 8PB