



EXISTIN EXTERNAL ELEVATION

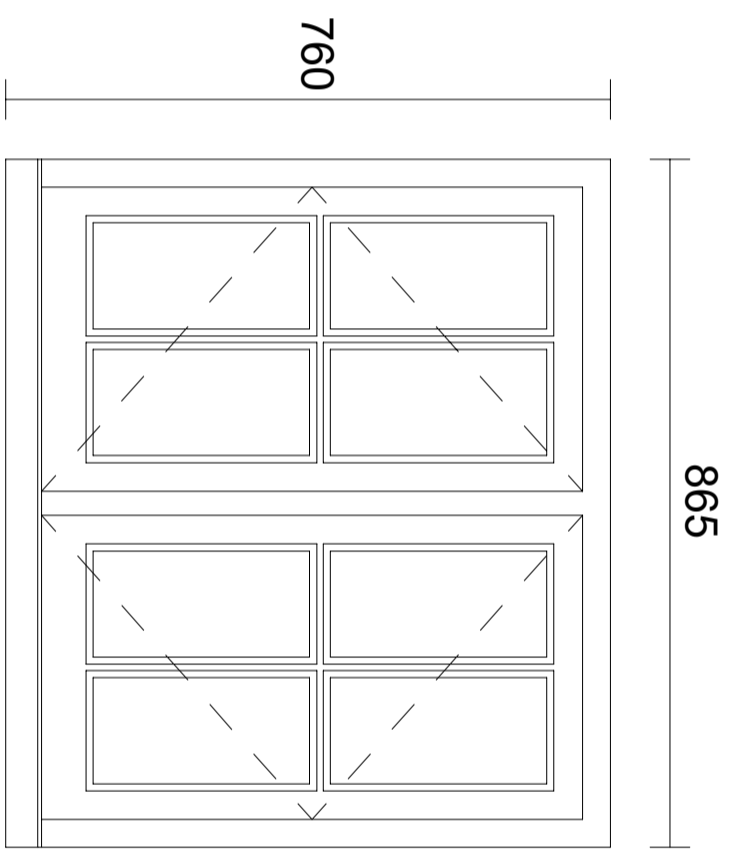


PROPOSED EXTERNAL ELEVATION

NOTES

- Existing single glazed fixed light beyond repair.
- New casement window to be manufactured from FSC/PEFC Sapele glazed with slimline double glazing and face puttied externally.
- All sizes and mouldings to match other windows unless otherwise required by Conservation Officer.
- New casement window decorated to match existing.

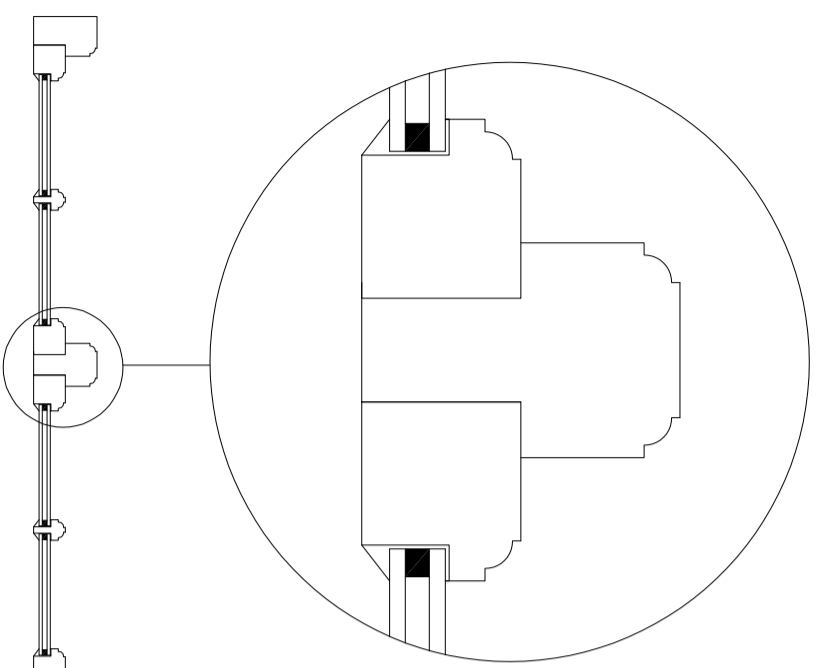

PROPOSED HORIZONTAL SECTION

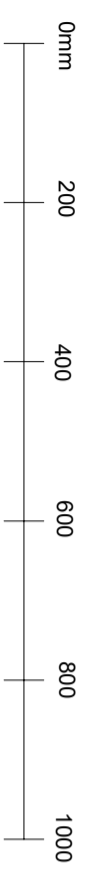

SCALE BAR 1:10

Ventrolla
Ventrolla House
Crimple Court
Hornbeam Park
Harrogate
HG2 8PB

Notes:
All dimensions must be checked on site.

Client: Peter Rhodes
Job Title: Bacons, High Street, Amberley

Scale: 1:10 & 1:2 @ A3
Drawn By: SM
Date: February 2024

Drawing Title: Existing & Proposed External Elevations & Details - Item 13
Drawing Number: B/HD/A/11
Rev: