

**EXISTING & PROPOSED
EXTERNAL ELEVATION**



SCALE BAR 1:10

Ventrolia
Ventrolia House
Crimple Court
Hornbeam Park
Harrogate
HG2 8PB


Notes:
All dimensions must be checked on site.

Client: Peter Rhodes
Job Title: Bacons, High Street, Amberley

Scale: 1:10 & 1:2 @ A3
Drawn By: SM
Date: February 2024

Drawing Title: Existing & Proposed External Elevations & Details - Item 10
Drawing Number: B/HD/A/08


Rev:

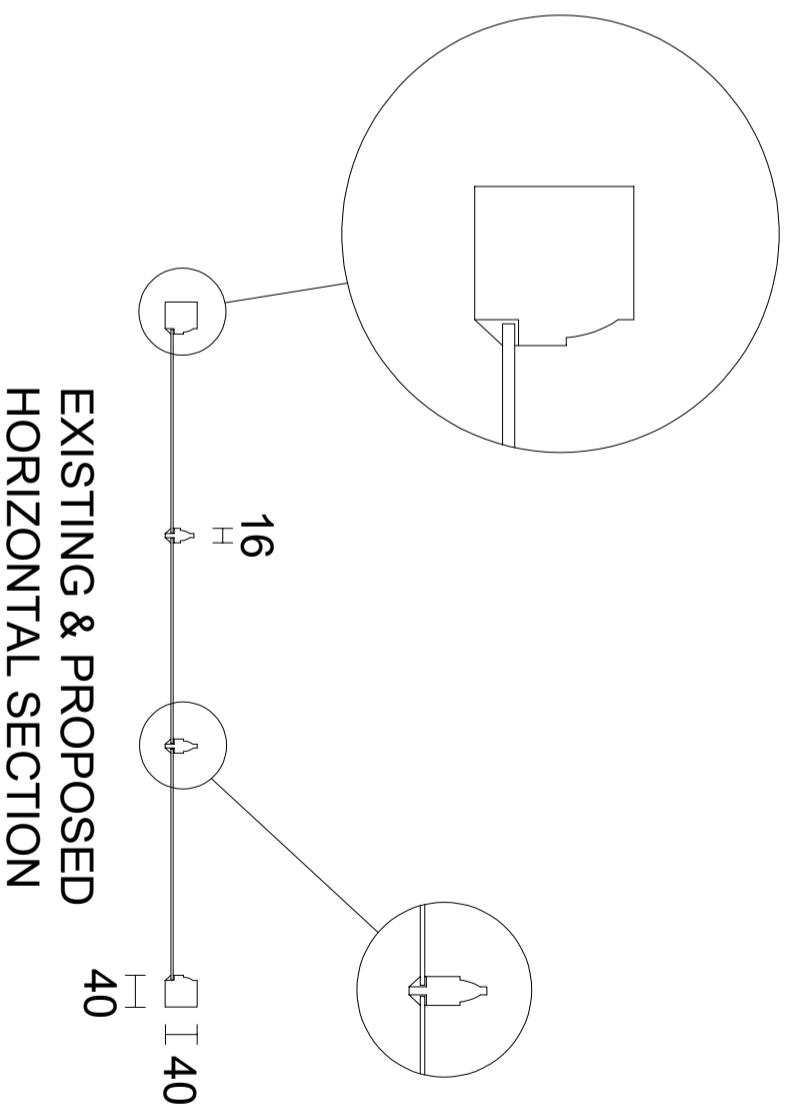

**EXISTING & PROPOSED
HORIZONTAL SECTION**

NOTES

- Existing bottom sash beyond repair.
- Existing box and top sash retained and repaired as necessary.
- New sash to be made from PEFC Sapele glazed with 3mm drawn glass face puttied externally.
- All sizes and mouldings to match existing unless otherwise required by Conservation Officer.
- New sash decorated to match existing.

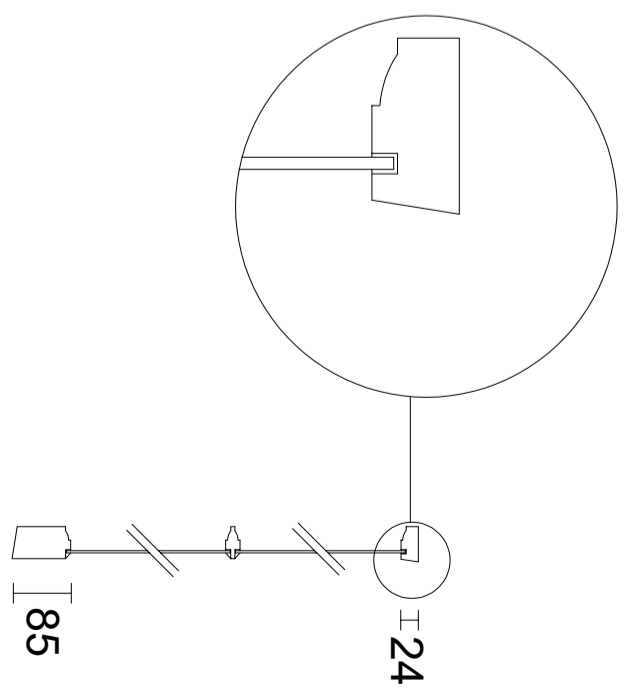

**EXISTING & PROPOSED
VERTICAL SECTION**