



REFER TO DRAWINGS
B/HS/A/04 FOR
SECTIONS & DETAILS

1645

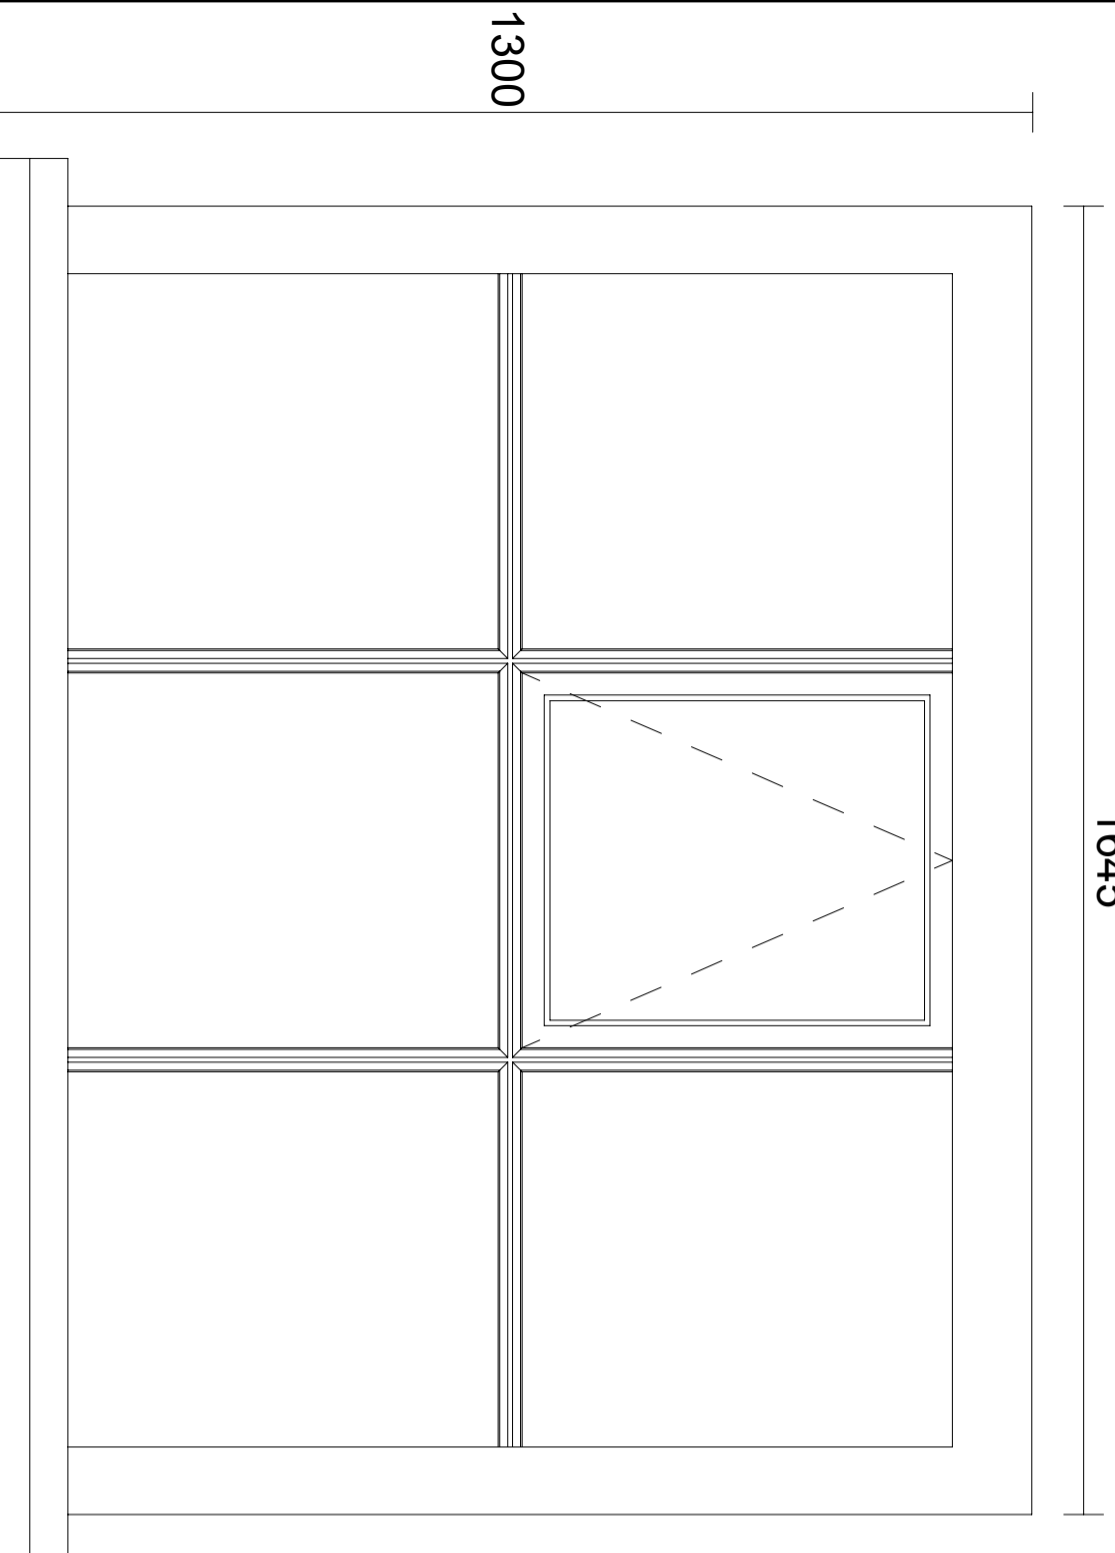


1300

1645

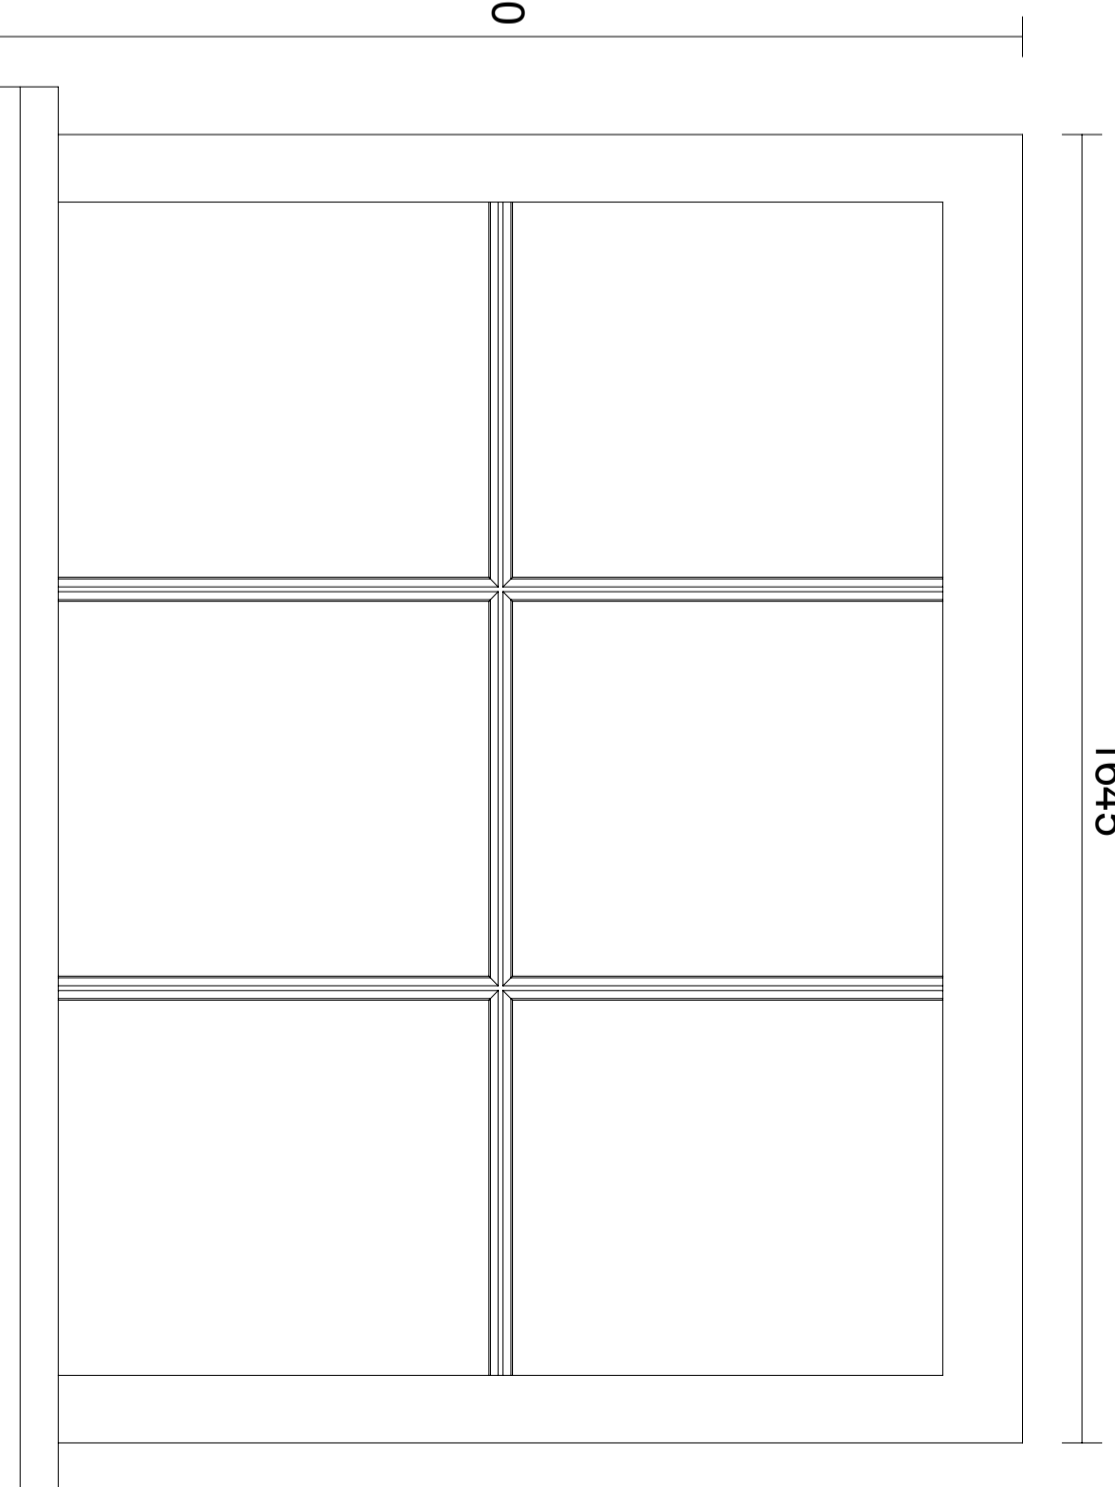

EXISTING ELEVATION

PROPOSED ELEVATION

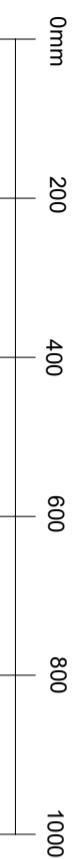

SCALE BAR 1:10

Notes:

Ventrolla
Ventrolla House
Crimple Court
Hornbeam Park
Harrogate
HG2 8PB

All dimensions must be checked on site.

Client: Peter Rhodes

Job Title: Bacons, High Street, Amberley

Scale: 1:10 @ A3

Drawn By: SM

Date: February 2024

Drawing Title:
Existing & Proposed External
Elevations - Item 4

Drawing Number:
B/HD/A/03

Rev: