


REFER TO DRAWINGS  
B/HS/A/02 FOR  
SECTIONS & DETAILS


935

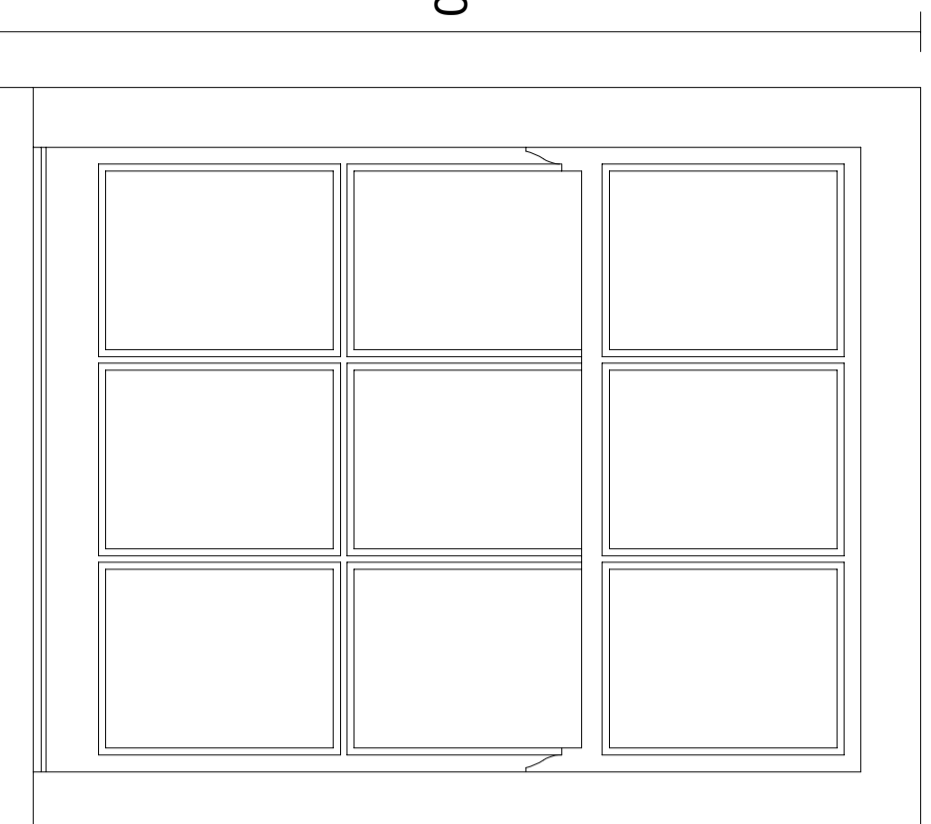

1160

ITEM 1

935

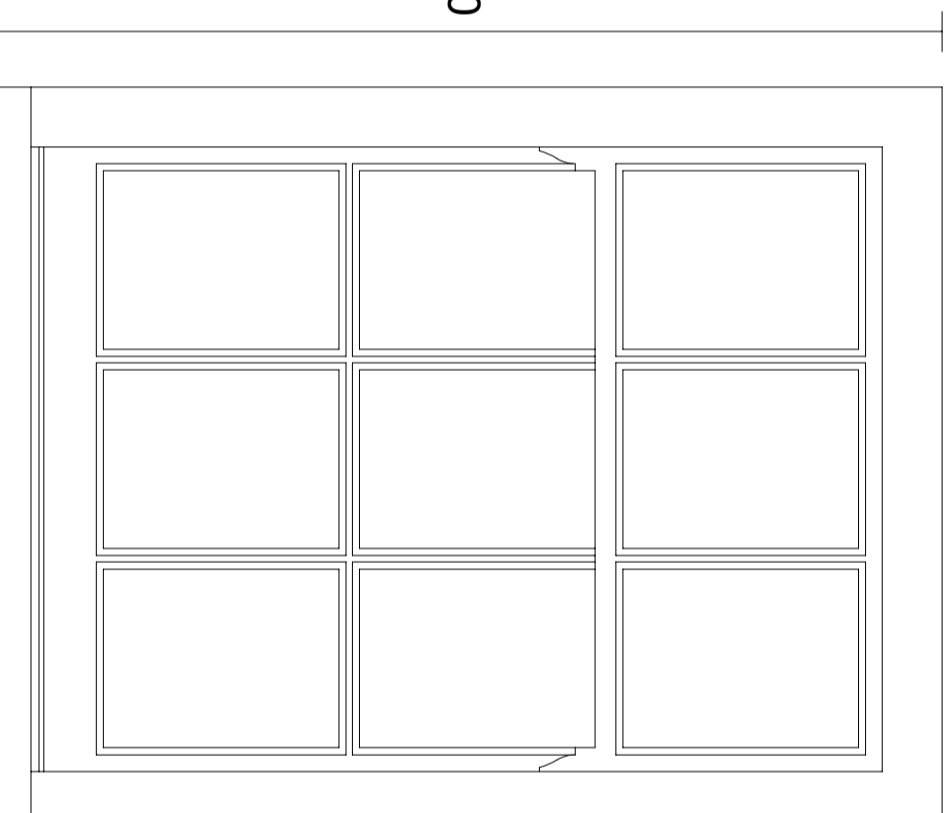

1190

ITEMS 2 & 3

NOTES

Existing double glazed sash windows beyond repair.

New sash windows to match existing to be manufactured from FSC/PEFC Sapele glazed with slimline double glazing and face puttied externally.

Sashes to be suspended on spiral balances as existing.

All sizes, sections and mouldings to match existing unless otherwise required by Conservation Officer.

New sash windows to be painted to match existing.



SCALE BAR 1:10

Notes:

All dimensions must be checked on site.

Client: Peter Rhodes

Job Title: Bacons, High Street, Amberley

Scale: 1:10 @ A3

Drawn By: SM

Date: February 2024

Drawing Title:  
Existing & Proposed External  
Elevations - Items 1, 2 & 3

Drawing Number:  
B/HD/A/01

Rev:

Ventrolla  
Ventrolla House  
Crimple Court  
Hornbeam Park  
Harrogate  
HG2 8PB