


Check all dimensions on site prior to commencement of work. Do not scale from this drawing except for planning purposes.

This drawing is the © copyright of **VALLIS & HALL** CONSERVATION ARCHITECTS

This drawing has been produced for The PCC for the project St Nicholas Church, Parish Garden and is submitted as part of the **Planning and Listed Building Consent Application** and is not intended for use by any other person or for any other purpose.

Revisions			
Rev	Description	Date	Drawn
A	Planning Issue	27.02.24	GM

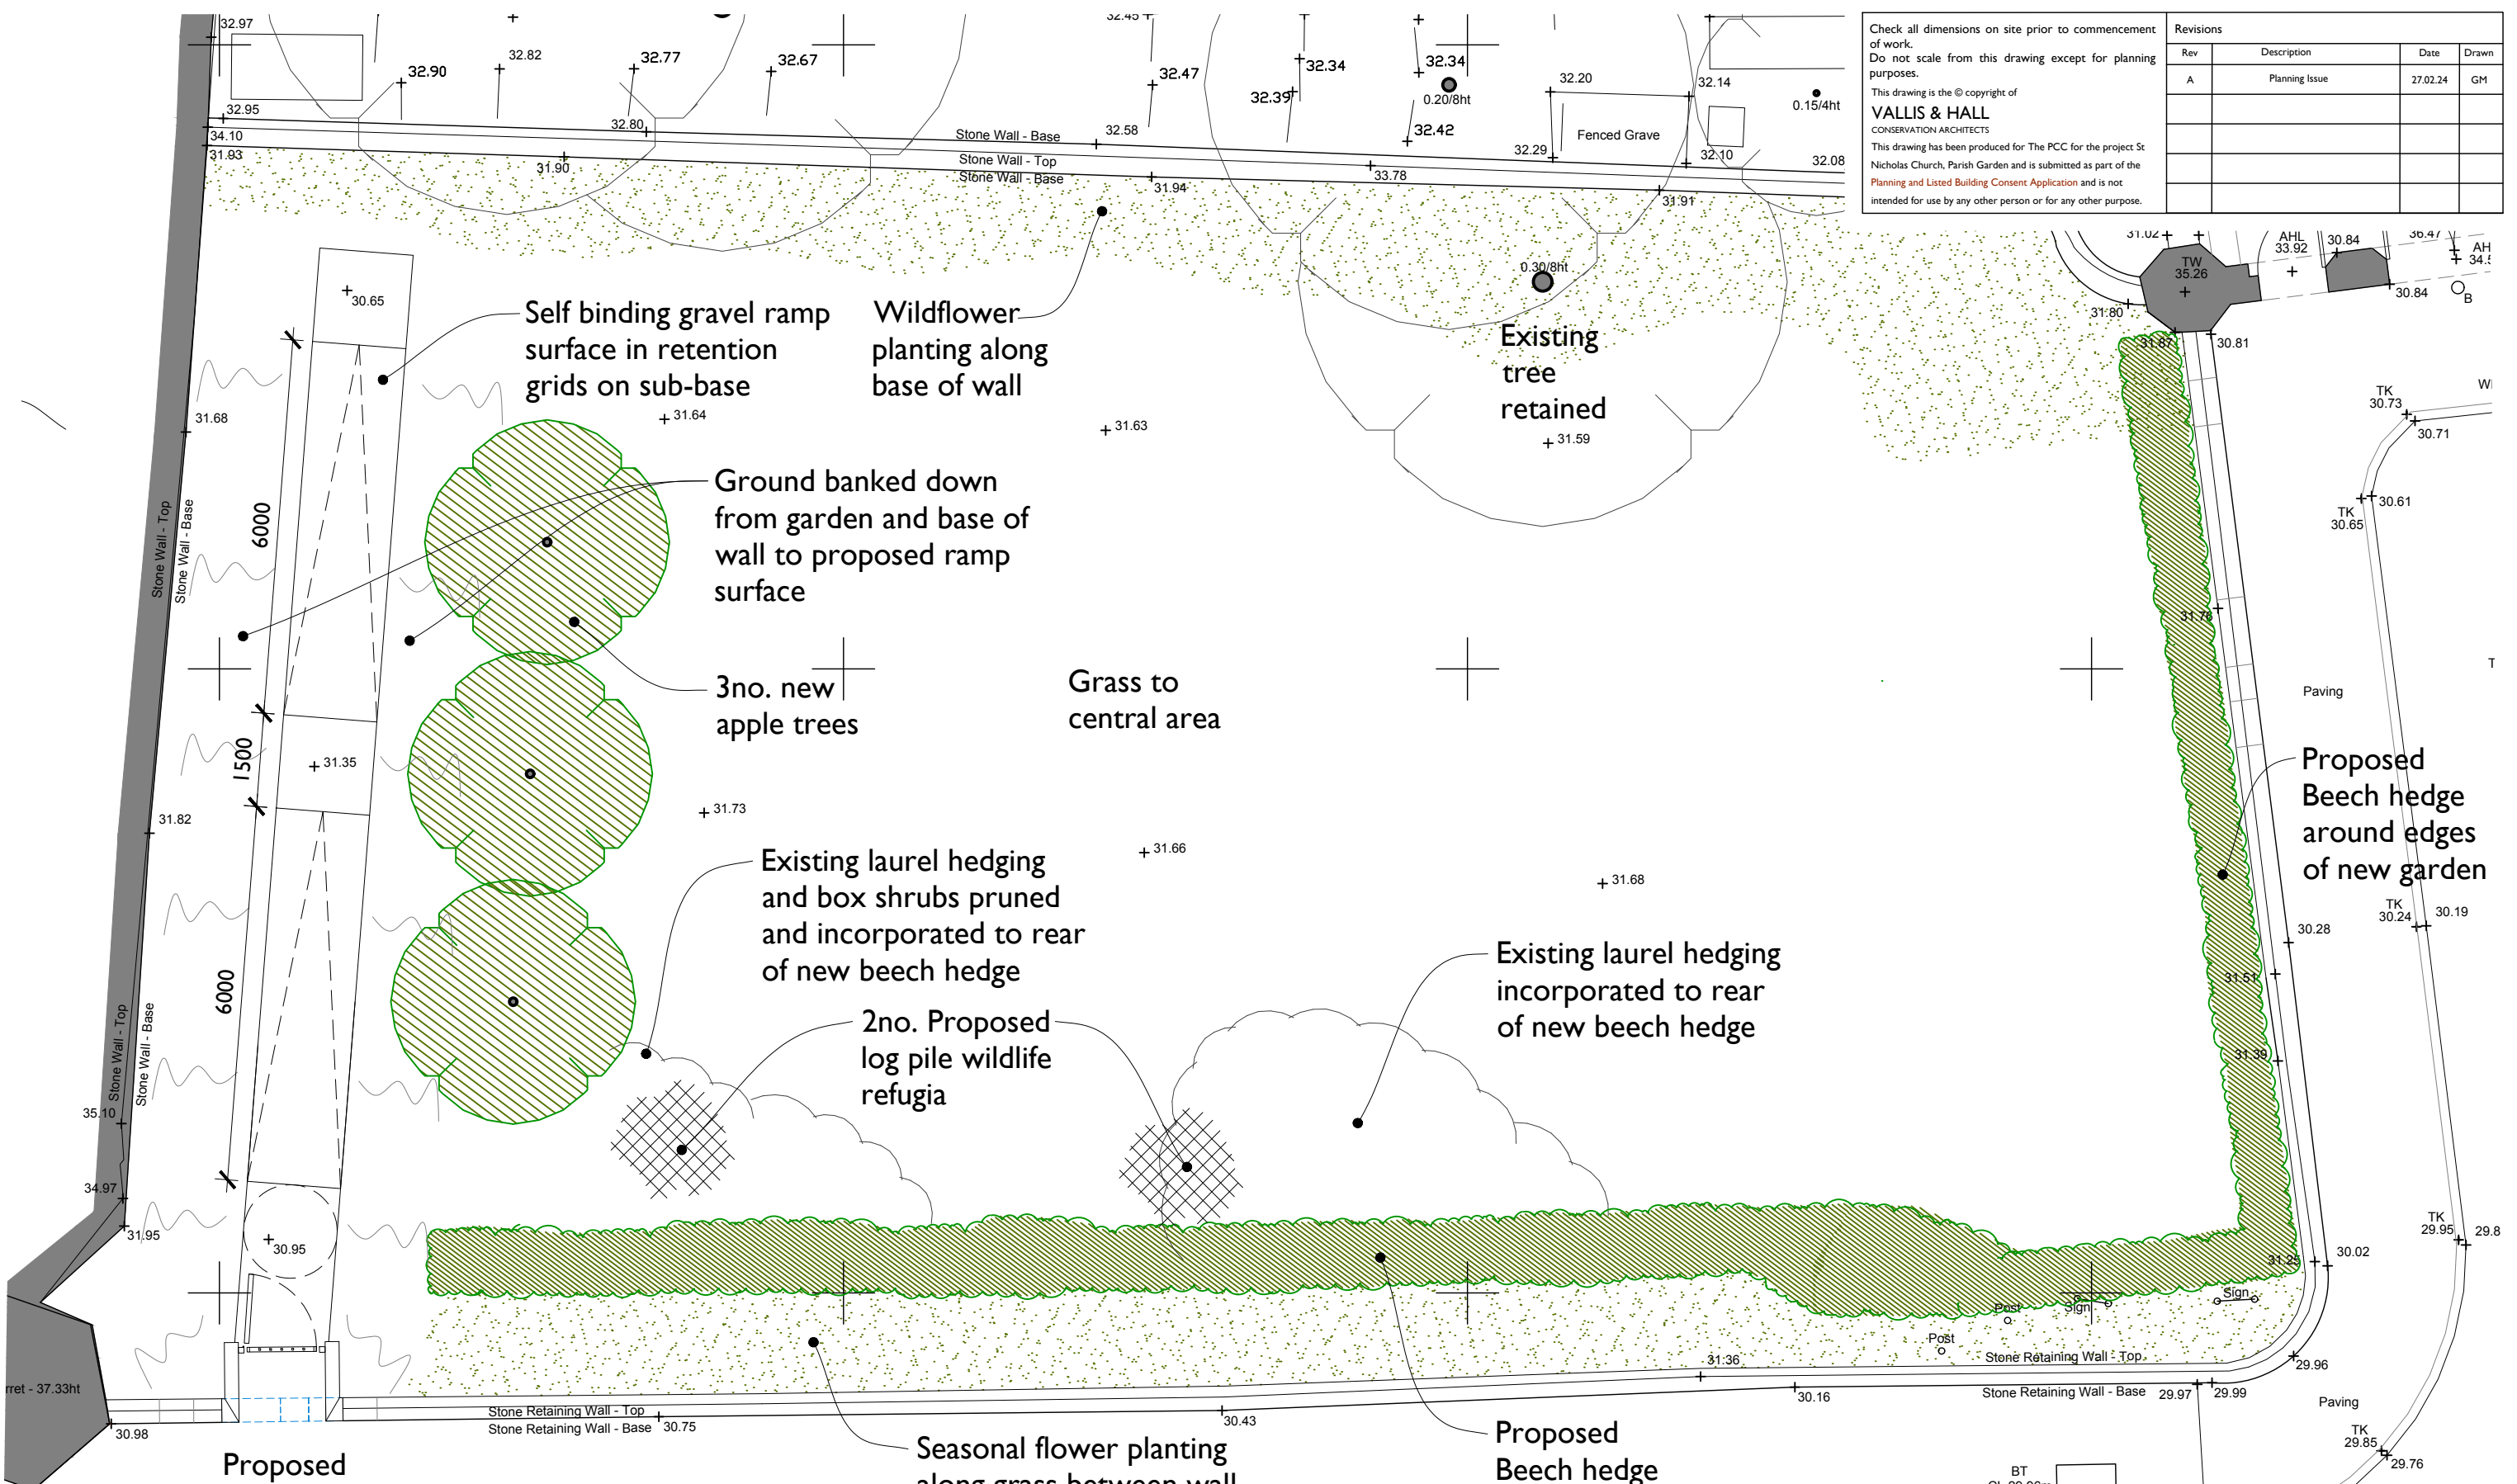

PROPOSED LANDSCAPING PLAN 1:100
Scale in Metres

<p>VALLIS & HALL CONSERVATION ARCHITECTS</p> <p><small>Incorporating Jane Jones-Walker Associates</small></p> <p>Unit 78 Chichester Enterprise Centre Terminus Road Chichester West Sussex PO19 8TX</p> <p>T: 01243 767151 E: mail@vallisandhall.com W: www.vallisandhall.com</p>	<p>Project:</p> <p>St Nicholas Church, Arundel, West Sussex</p>
	<p>Drawing Title:</p> <p>Proposed Parish Garden Ramp Landscape Plan</p>
<p>RIBA </p> <p>Chartered Practice</p>	<p>Scale:</p> <p>1:100 @ A3</p>
<p>Issue Date:</p> <p>08/02/24</p>	<p>Revision:</p> <p>A</p>
<p>Drawing No.:</p> <p>501/J/ PL 011</p>	<p>Drawn By:</p> <p>GM</p>