



Side (North) Elevation @ 1:100

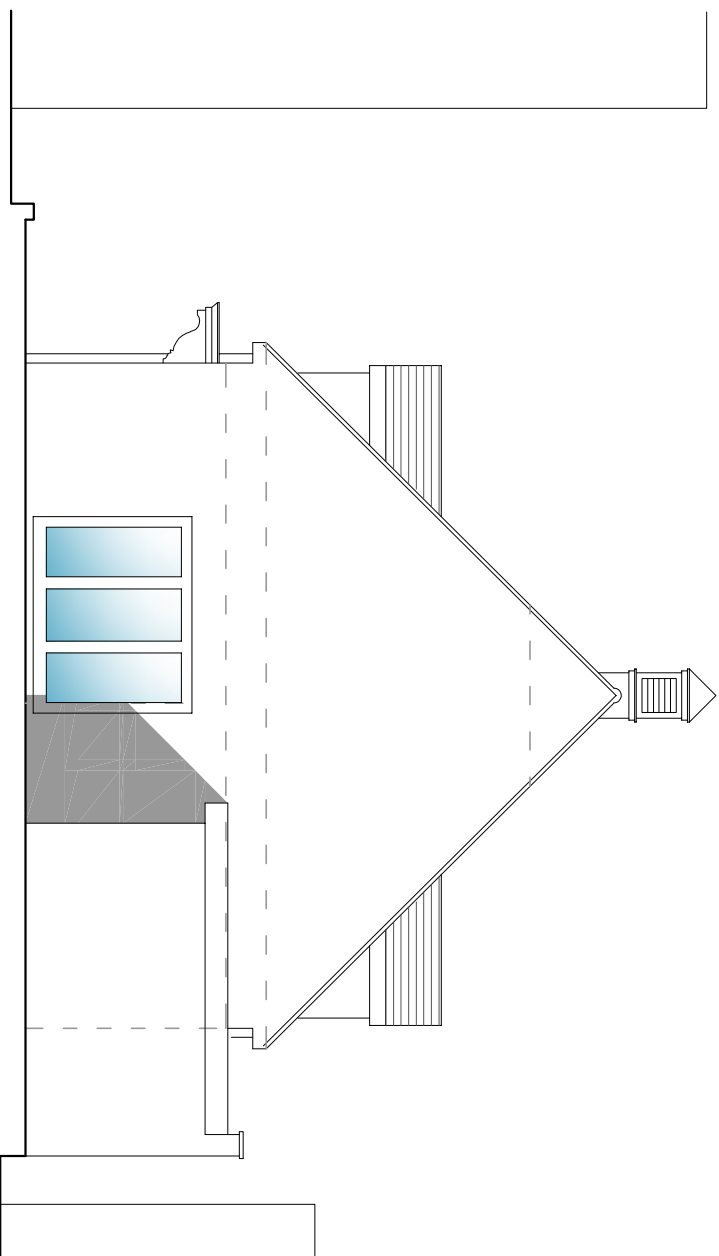

Rear (West) Elevation @ 1:100

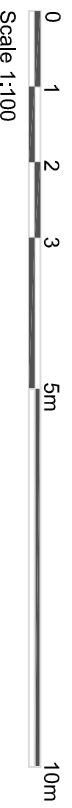

Rev	Description	Date
	Job Reference Residential Conversion Working Mens Club Malling Street, Lewes	Client Mr & Mrs Winter
	Drawing Title Rear & Side Elevations as Proposed	Drawing No ADC1100/17
Date 20.10.23	Scale 1:100	Dwg Size A3
	Plot Style ADCG95scale	Drawn AD
		Checked AD

All dimensions to be checked on site and do not scale from this drawing. This drawing should be approved by Local Authority Building Control or other appropriate checking authority prior to commencement of work. This drawing should not be reproduced without the prior consent of the author.

ADC Alistair Dodd
Consulting

Architectural Services

72a Beaconsfield Road, Brighton, East Sussex . BN1 6DD
Tel: 01273 669466
Email: info@adcdwrighton.co.uk
www.adcdwrighton.com