




Only figured dimensions are to be used. All dimensions to be checked on site.

Please note: Refer to 'type' of drawing below; planning drawings should only be treated as such.



Notes

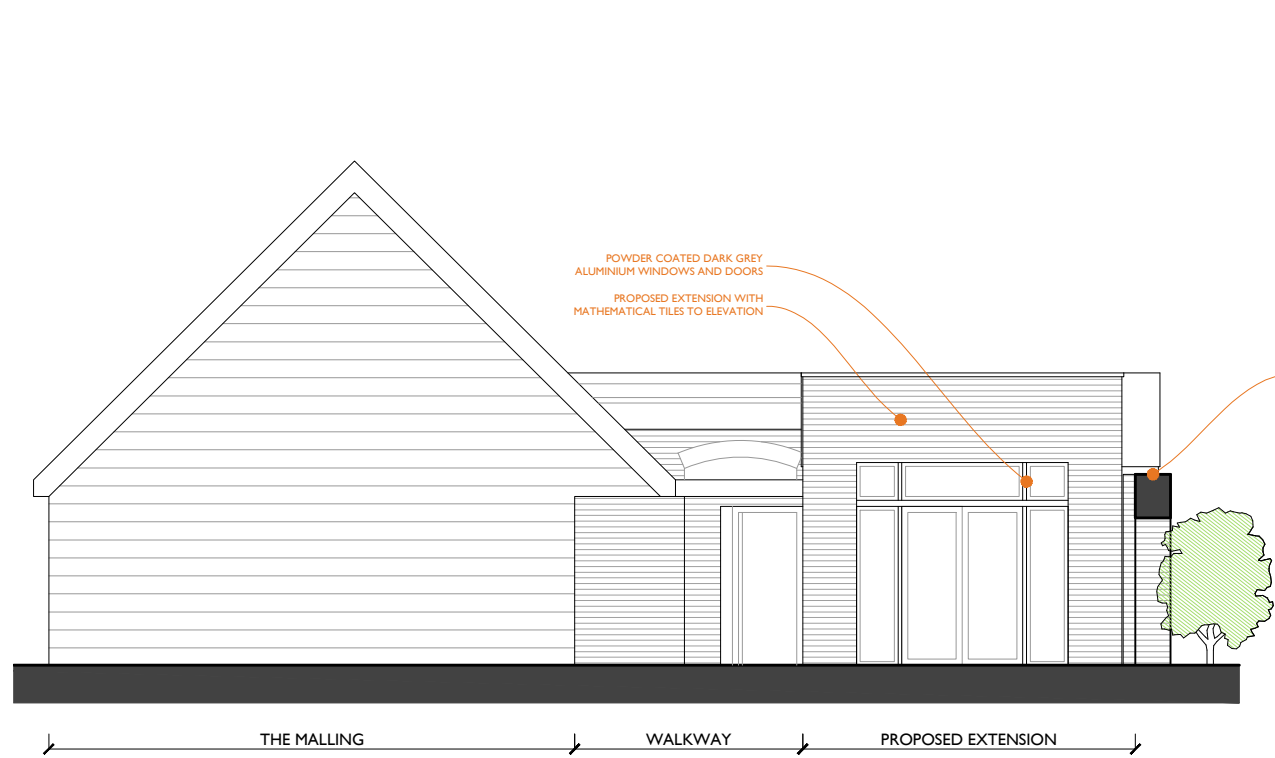


+SX Proposed section BB - scale 1:100 at A3

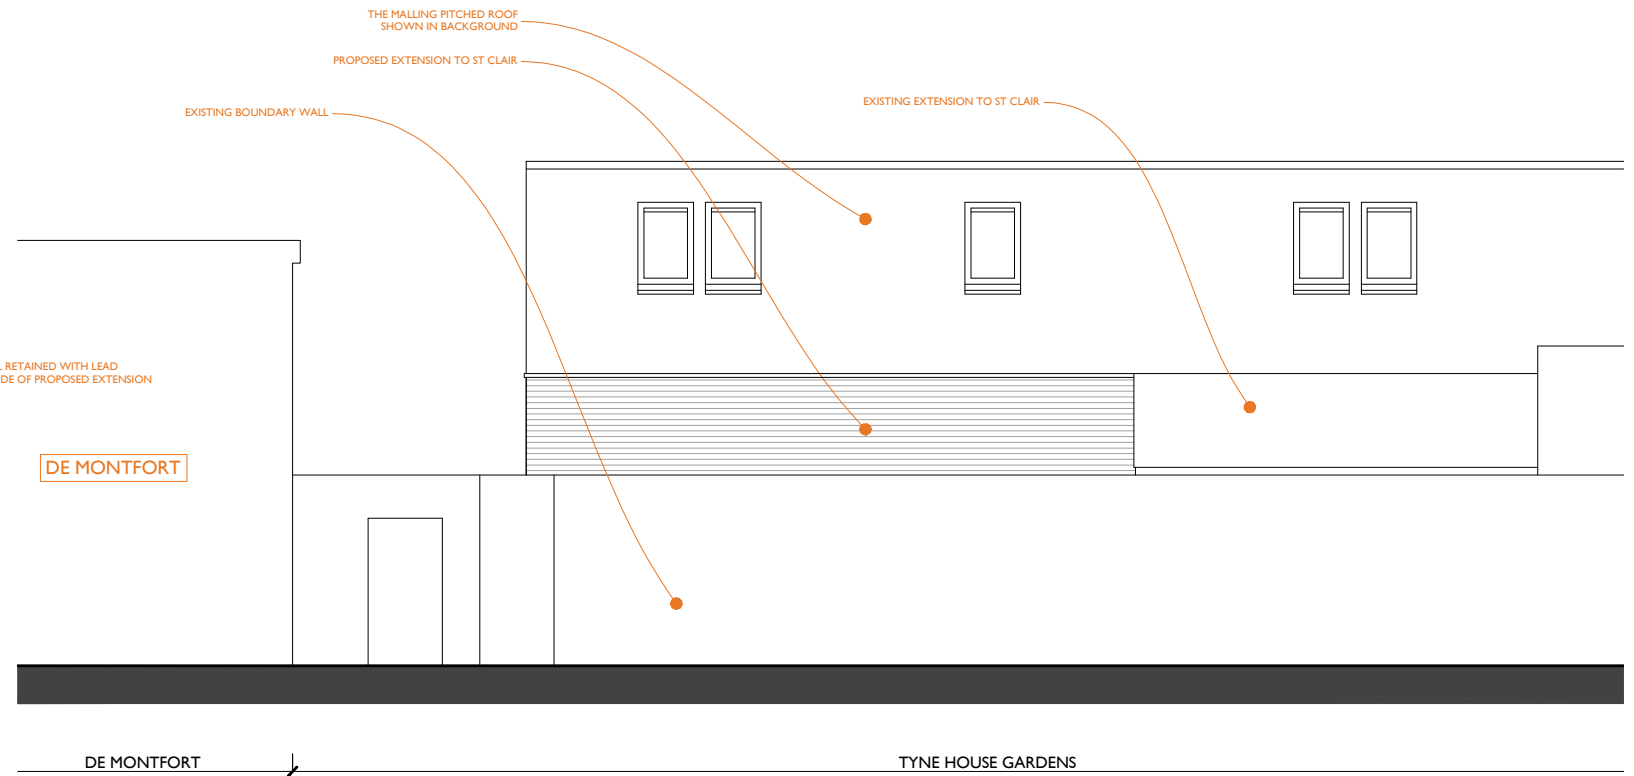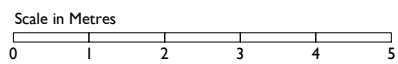

+SX Proposed section CC - scale 1:100 at A3

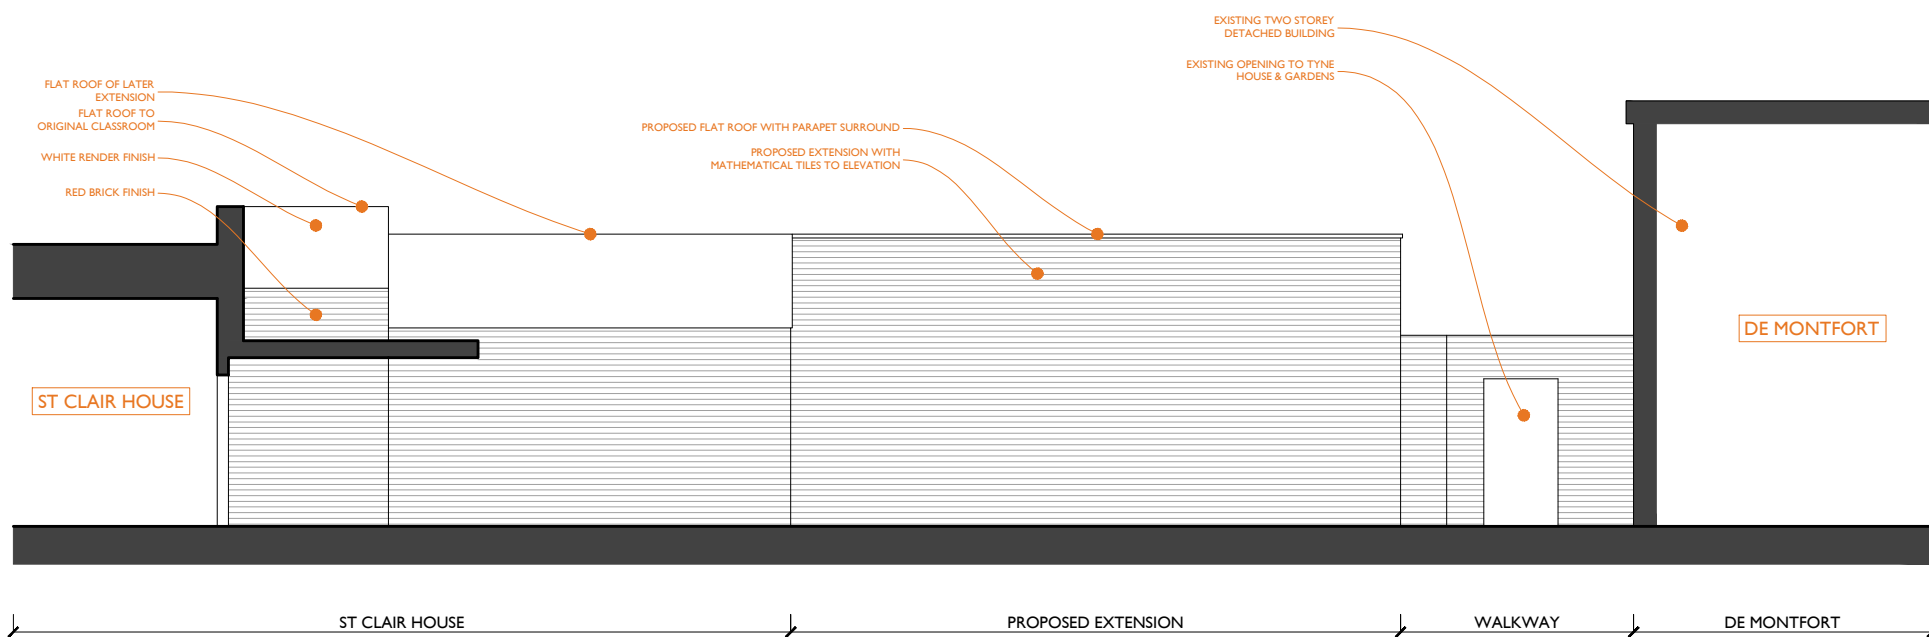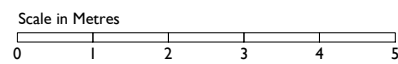

+SX Proposed section AA - scale 1:100 at A3

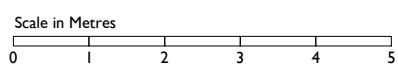

APPLICATION FOR DETAILED LISTED BUILDING CONSENT



01273 446 890 WWW.LRA.RETINUE.CO.UK

JOB ST CLAIR HOUSE 141 HIGH STREET LEWES BN7 1XT	CHECKED LRA
	DRAWN BH
CLIENT LEWES OLD GRAMMAR SCHOOL	DATE 02.23
	SCALE 1:100 @ A3
DRAWING PROPOSED SECTIONS AA + BB + CC	REVISION
	NUMBER 2063-PA-012