




Only figured dimensions are to be used. All dimensions to be checked on site.

Please note: Refer to 'type' of drawing below; planning drawings should only be treated as such.



Notes

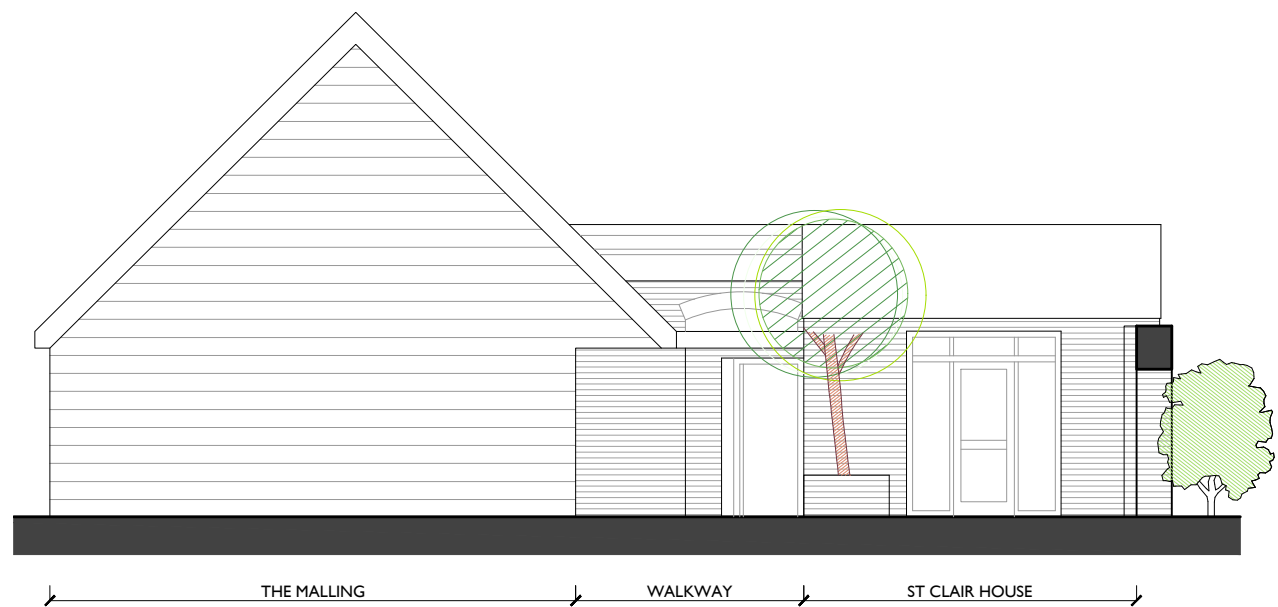


**+SX** Existing section BB - scale 1:100 at A3

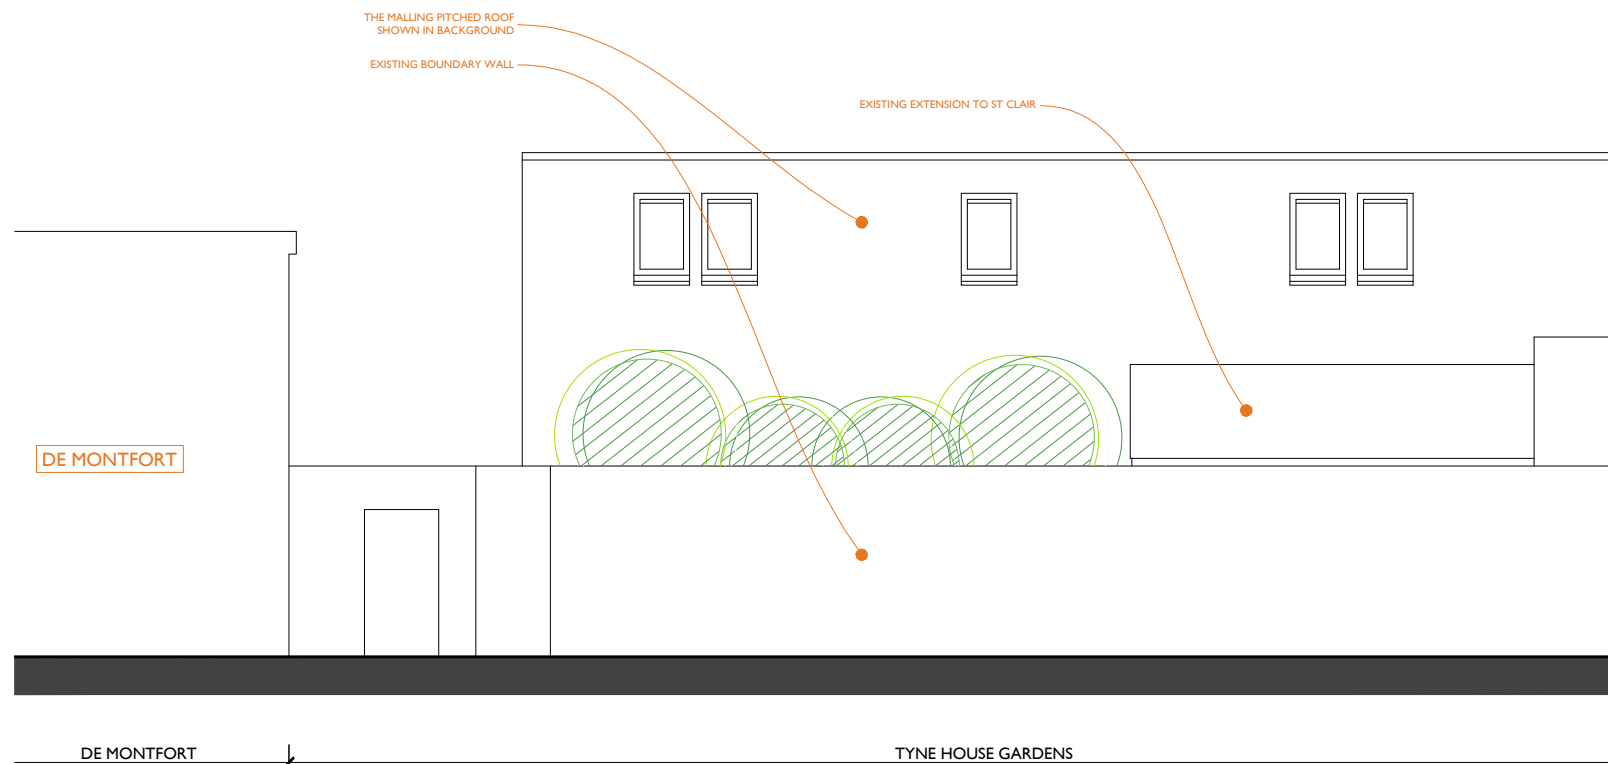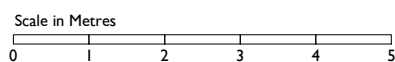

**+SX** Existing section CC - scale 1:100 at A3

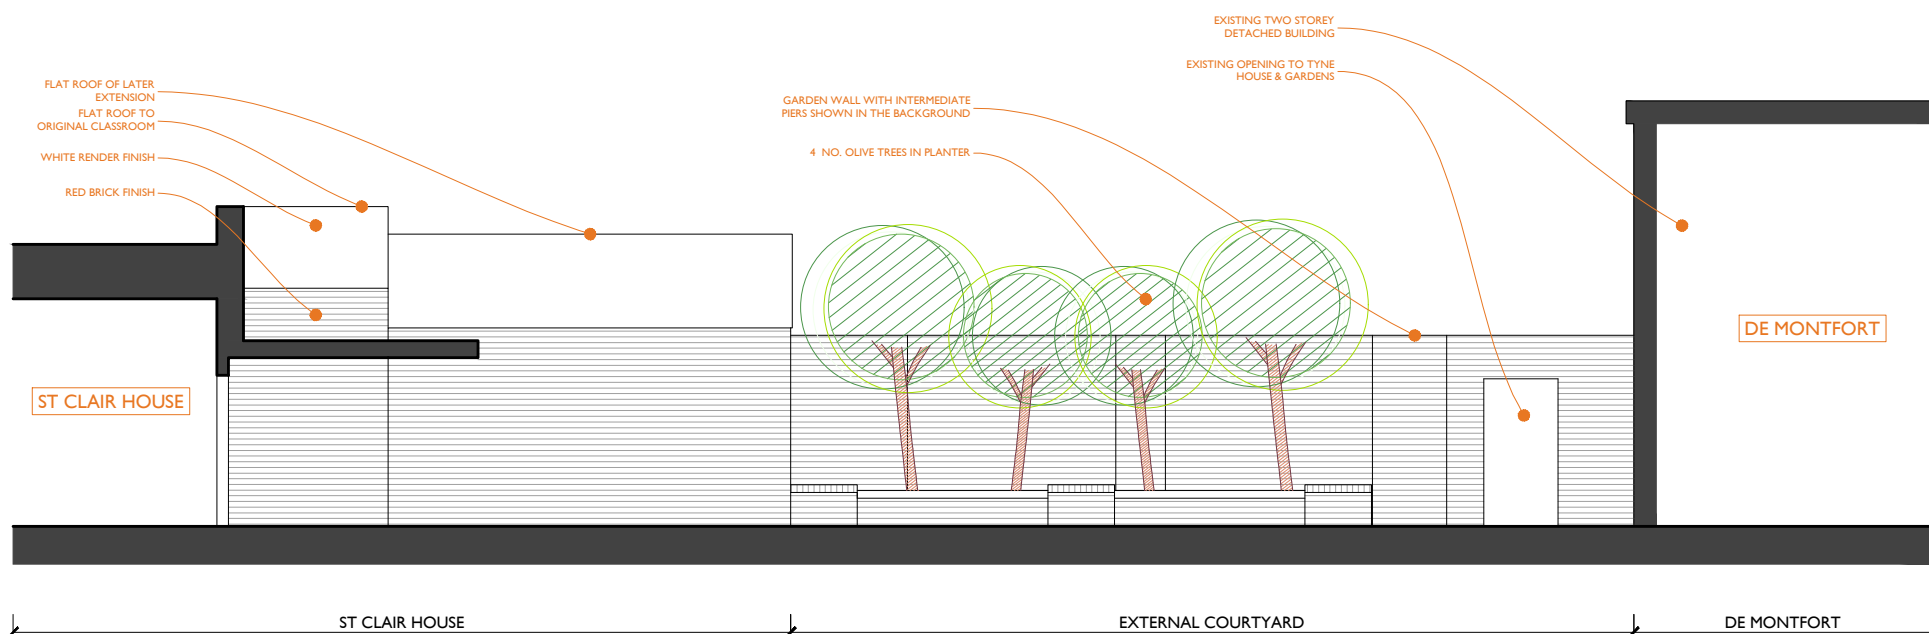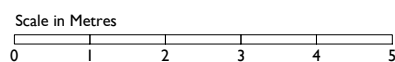

**+SX** Existing section AA - scale 1:100 at A3

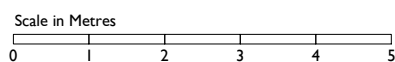

APPLICATION FOR DETAILED LISTED BUILDING CONSENT



01273 446 890 WWW.LRA.RETINUE.CO.UK

JOB	CHECKED
ST CLAIR HOUSE 141 HIGH STREET LEWES BN7 1XT	LRA
CLIENT	DRAWN
LEWES OLD GRAMMAR SCHOOL	BH
DRAWING	DATE
EXISTING SECTIONS AA + BB + CC	02.23
	SCALE
	1:100 @ A3
	REVISION
	NUMBER
	2063-EX-003