




Only figured dimensions are to be used. All dimensions to be checked on site.

Please note: Refer to 'type' of drawing below; planning drawings should only be treated as such.


Notes

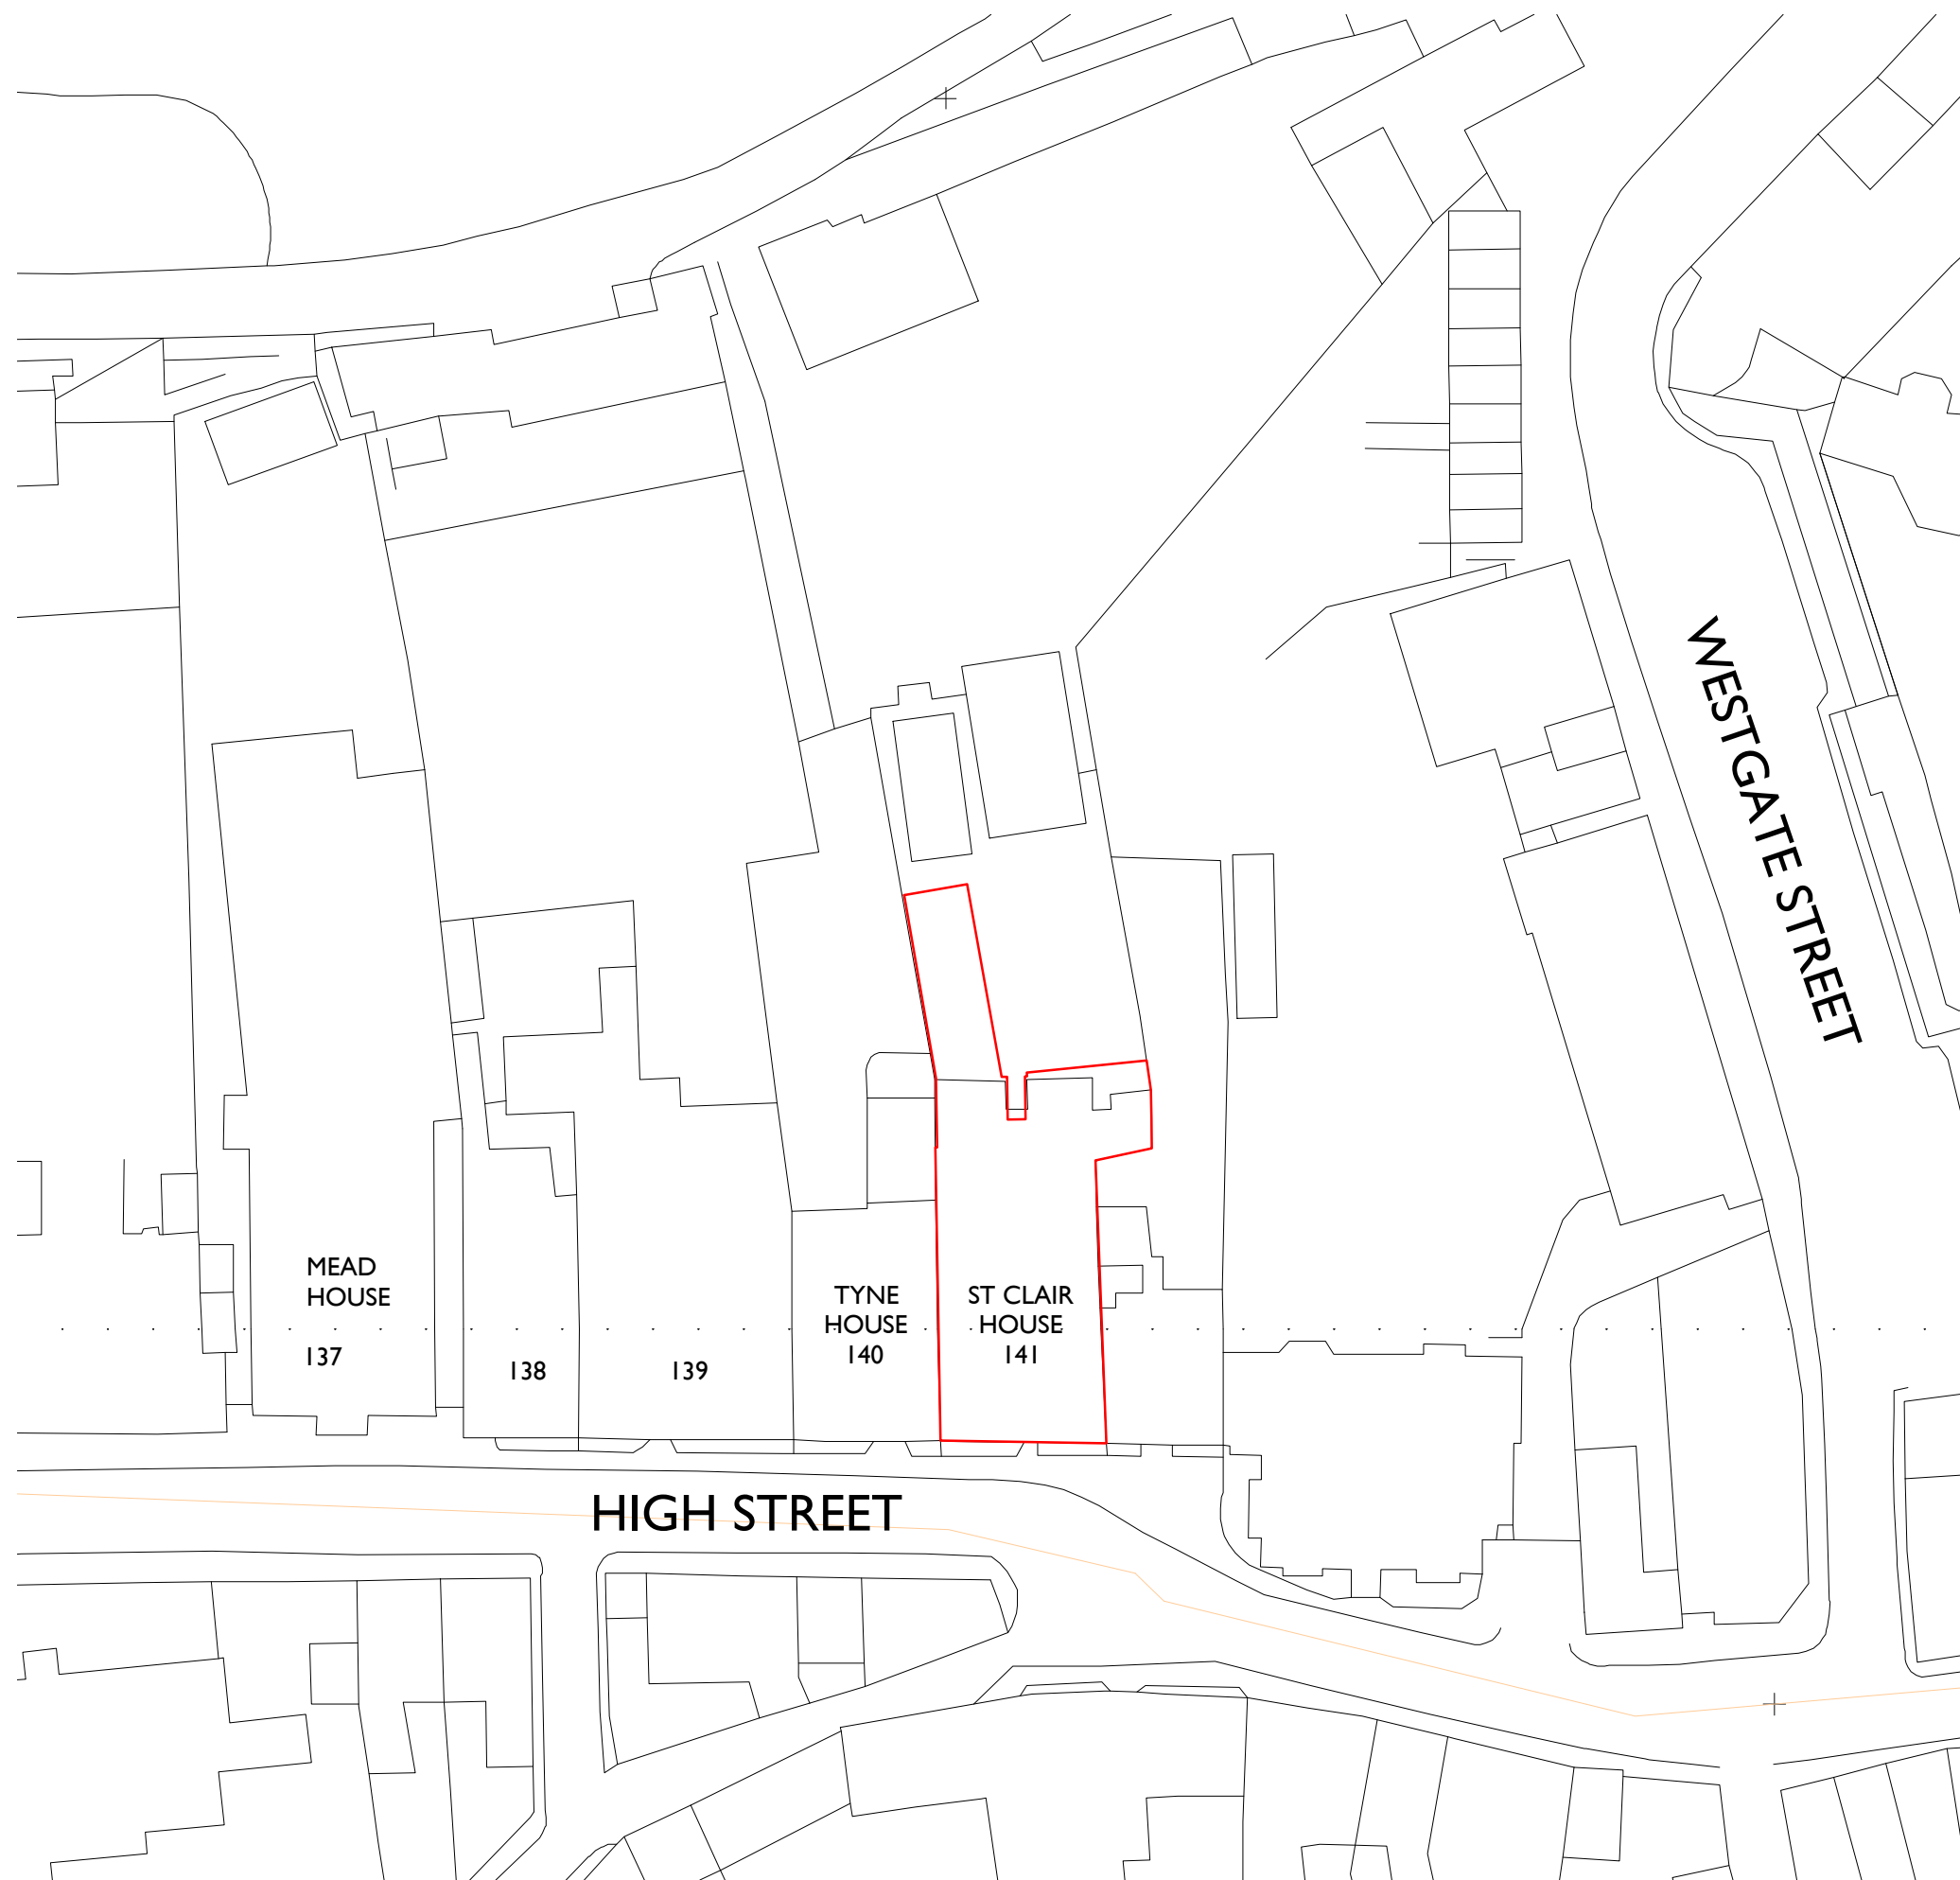

+BP Existing block plan - scale 1:500 at A3
Scale in Metres

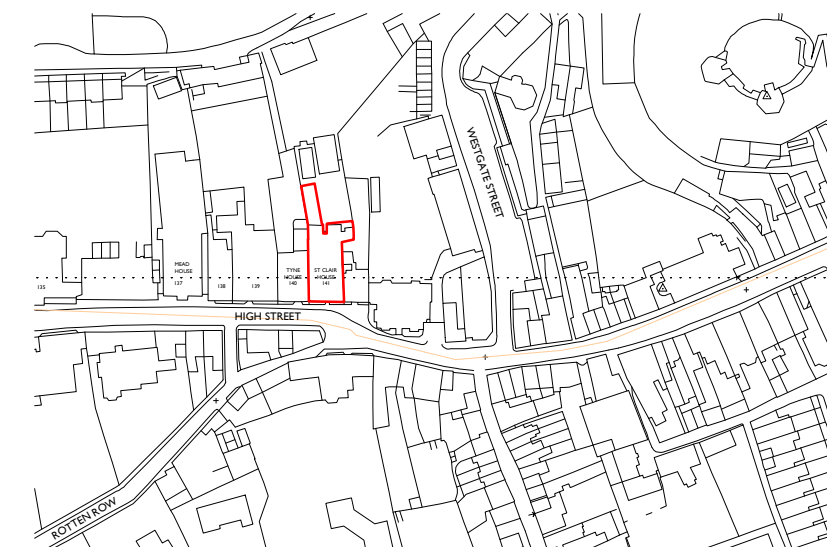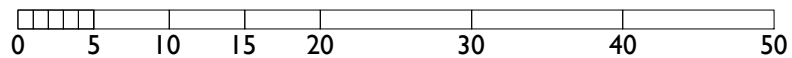

+LP Existing location plan - scale 1:2500 at A3
Scale in Metres

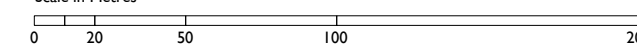

APPLICATION FOR DETAILED LISTED BUILDING CONSENT



01273 446 890 WWW.LRA.RETINUE.CO.UK

JOB	CHECKED
ST CLAIR HOUSE 141 HIGH STREET LEWES BN7 1XT	LRA
	DRAWN
	BH
CLIENT	DATE
LEWES OLD GRAMMAR SCHOOL	02.23
	SCALE
	1:500/2500 @ A3
DRAWING	REVISION
EXISTING LOCATION AND BLOCK PLAN	NUMBER
	2063-EX-000

24 Windesham Road, Brighton, East Sussex BN1 3AG, UK
LRA-Retinue registered in England and Wales 12353276

DO NOT SCALE FROM THIS DRAWING. THIS DRAWING IS COPYRIGHT ©