




0m 1.0m 2.0m 3.0m 4.0m 5.0m

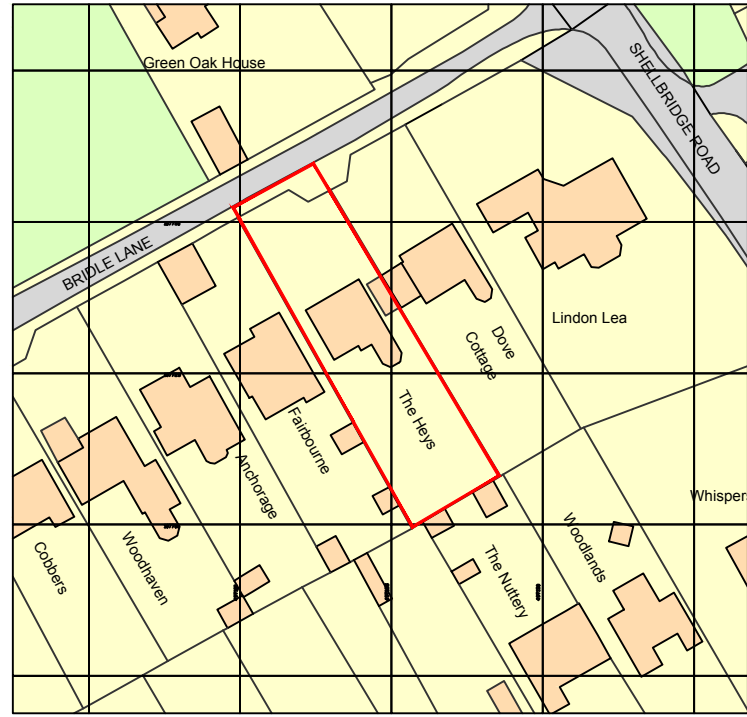

Ordnance Survey, (c) Crown Copyright 2024. All rights reserved. Licence number 100022432


**Location Plan**  
1:1250 @ A3

0m 10.0m 20.0m 30.0m 40.0m 50.0m

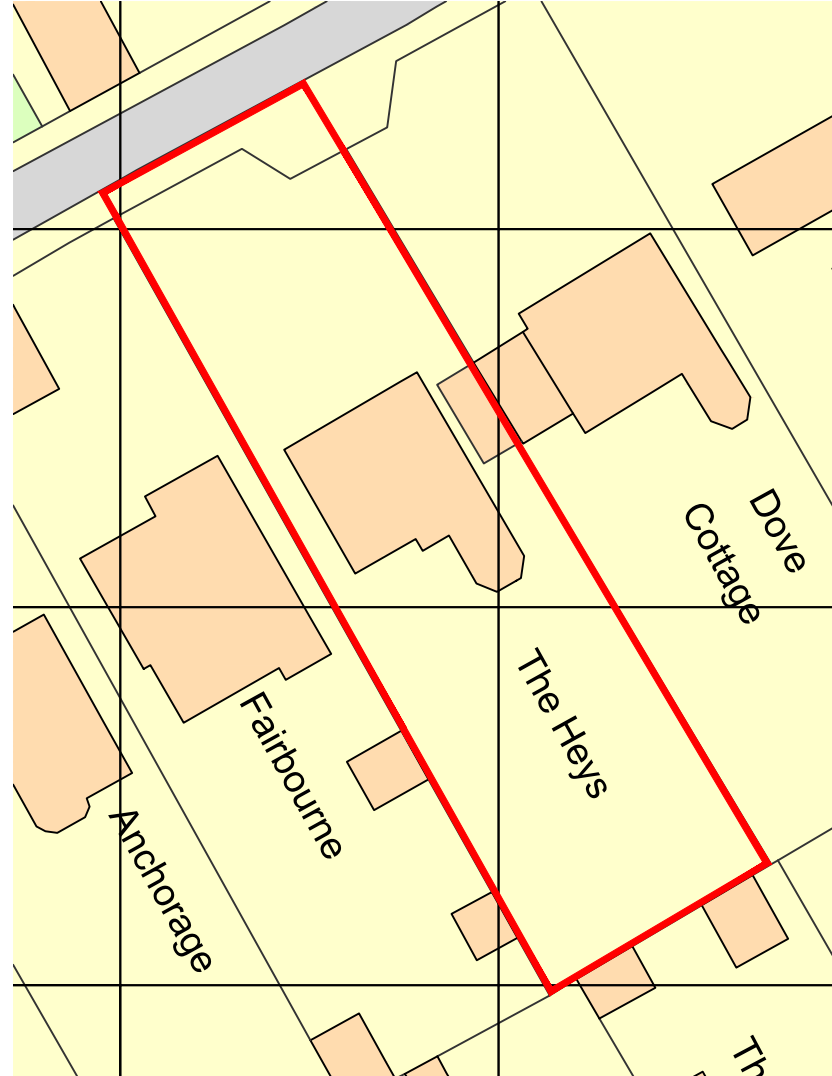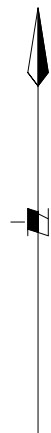

**Ex. Block Plan**  
1:500 @ A3

0m 5.0m 10.0m 15.0m 20.0m 25.0m

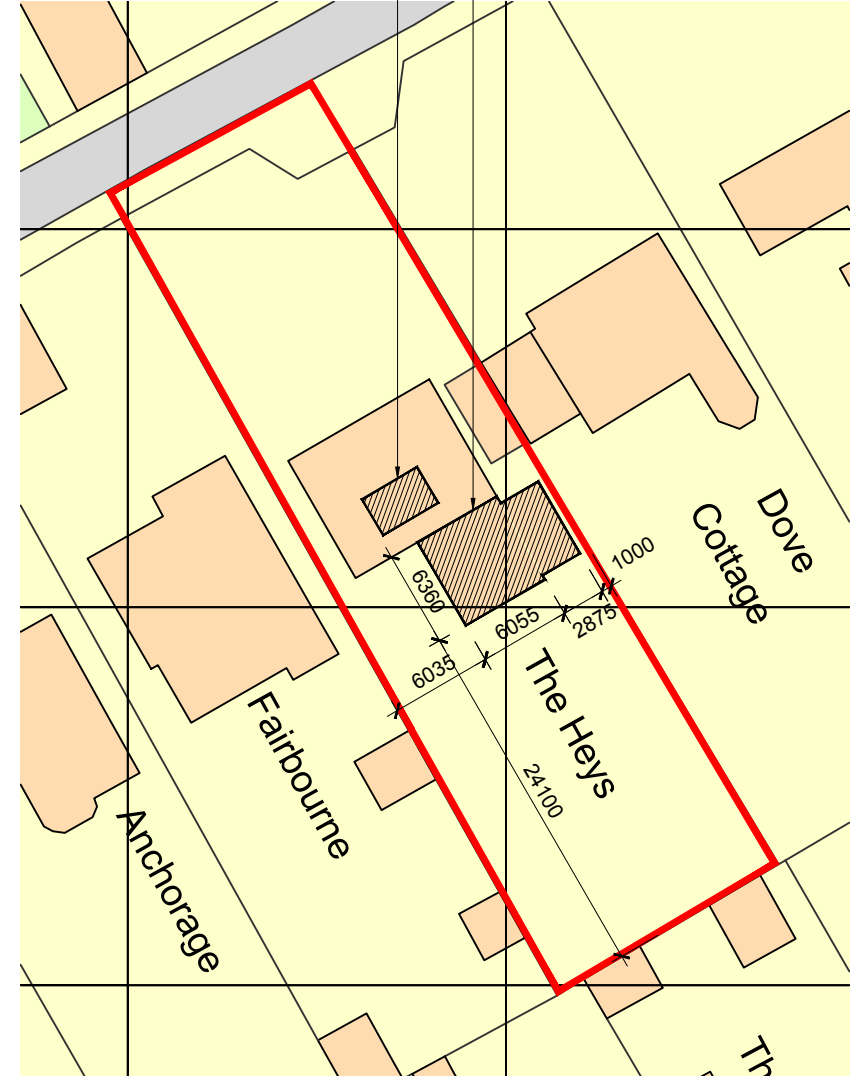

**Pr. Block Plan**  
1:500 @ A3

0m 5.0m 10.0m 15.0m 20.0m 25.0m

Single storey extension.  
Dormer extension.

Rev B. 01.03.24 Minor amendment.  
Rev A. 23.02.24 Minor amendment.

client <b>Veronica Boyd</b>	project <b>Extension at The Heys, Bridle Lane Slindon Common, BN18 0NA</b>	drawing <b>Location &amp; Block Plans</b>	date Jan 24	drawn pd	drawing no <b>0411 / 102</b>	revision <b>B</b>
			scale 1:500, 1:1250 @ A3			

No dimensions to be scaled from drawing except for planning purposes. The contractor should check all dimensions on site.

**Peter Davey Ltd**  
construction consultants

49 Park Drive  
Rustington  
West Sussex BN16 3DY  
Tel: 01903 773105  
Mob: 07941 402217  
Email: peterdavey67@btinternet.com