


Build up U-value: 0.15 W/m²K

To areas of brickwork


1 WALL TYPE 01

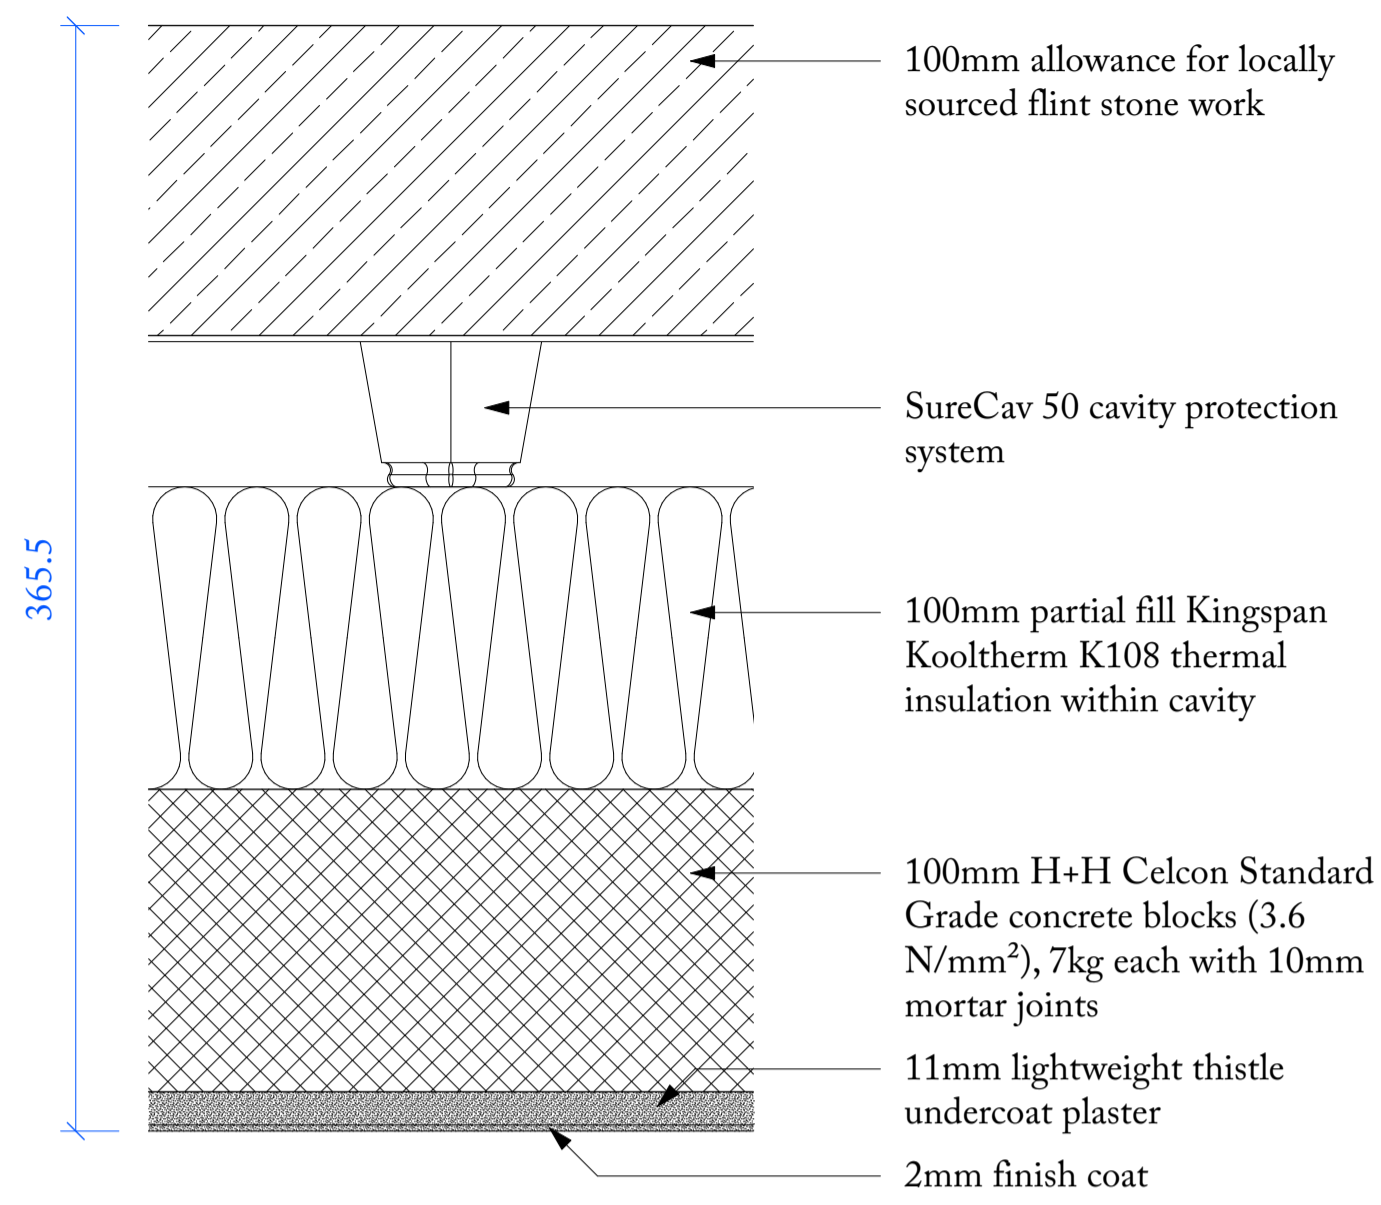

Build up U-value: 0.15 W/m²K


To areas of stonework

3 WALL TYPE 02

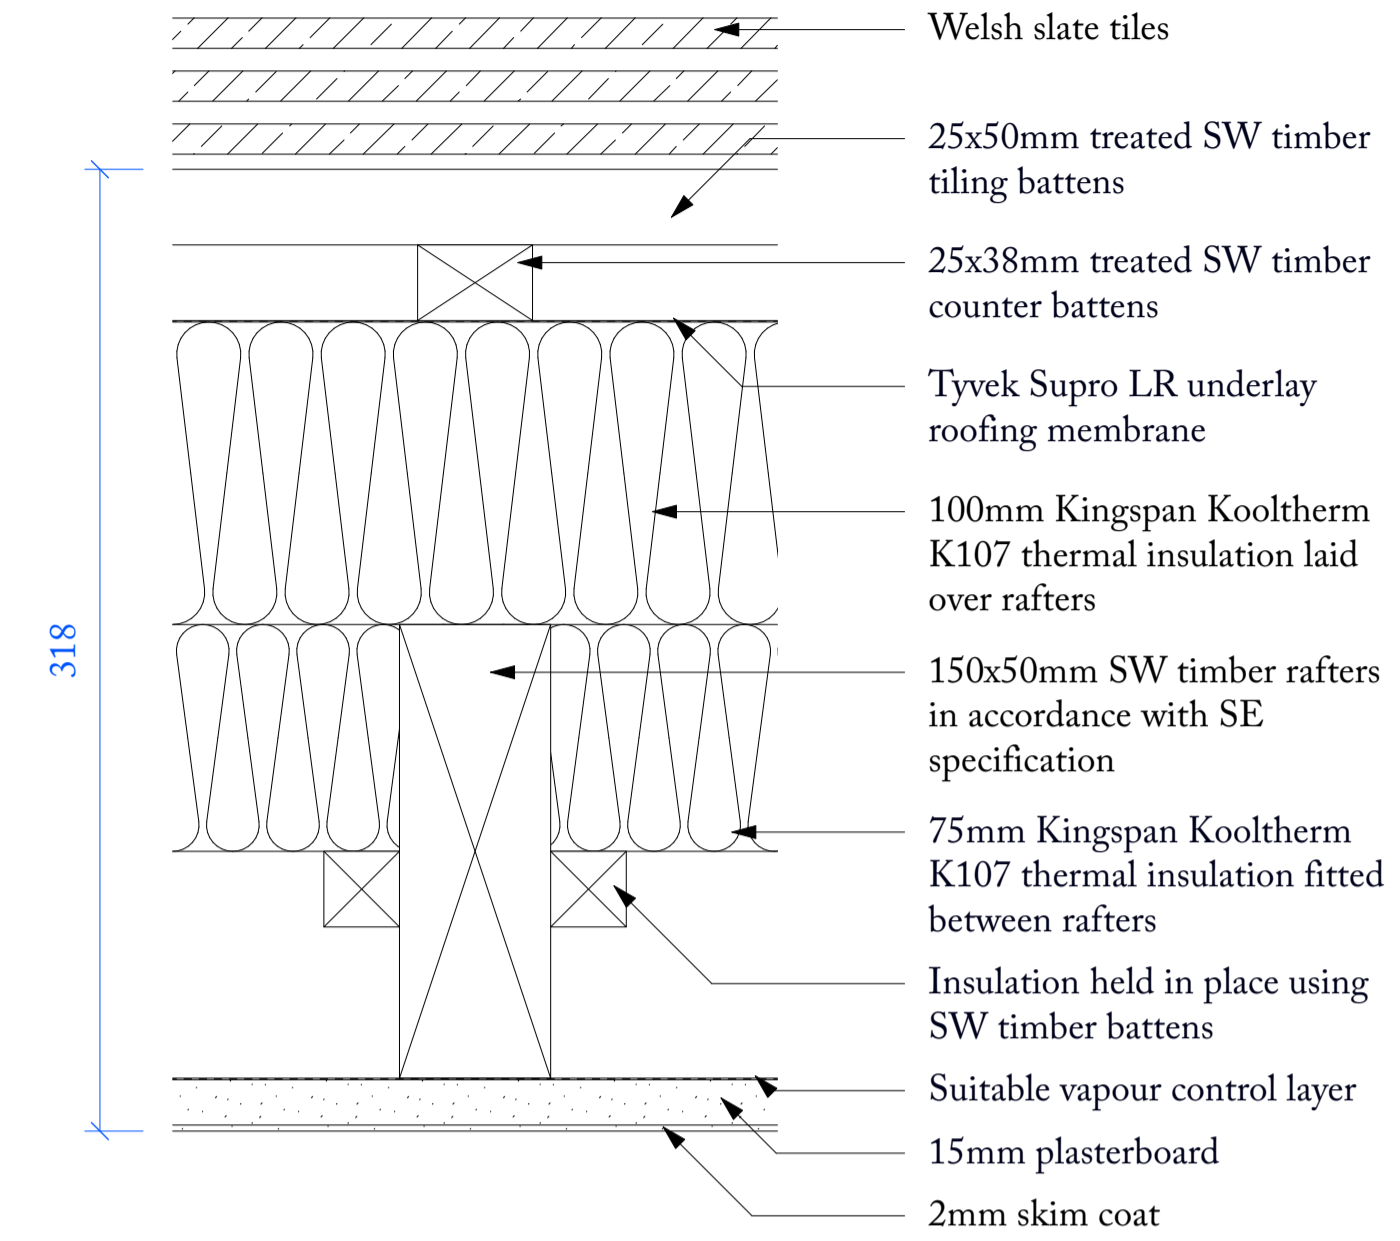

Build up U-value: 0.11 W/m²K

3 ROOFTYPE 01

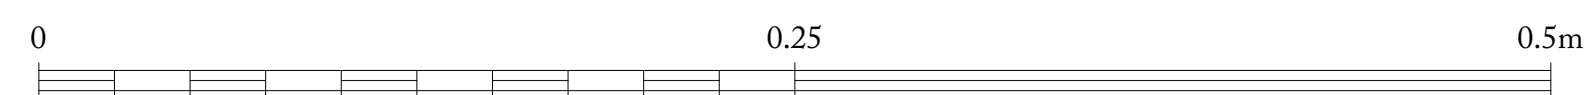

General Notes

- All materials to be locally sourced as best as possible.
- All timber to be from Grown in Britain sources where possible or at least FSC certified.
- Materials on existing dwelling to be reused where possible.
- Hardcore for proposed dwelling to utilise recycled material from existing dwelling.

REV. NO	AMENDMENT	DATE
-	-	dd.mm.yy

Ben Pentreath		1-4 Lamp Office Court Lamb's Conduit Street London WC1N 3NF T +44 (0) 20 7430 2424 benpentreath.com
PROJECT:	HAZELDOWN	
TITLE:	CONSTRUCTION TYPES FOR SAP CALCULATION	
DRAWING NO: A-500	REV. NO:	-
SCALE:	1:2.5 @ A1 1:5 @ A3	DRAWN BY: OS
DATE:	dd.mm.yy	CHECKED BY: --

All dimensions to be checked on site.
All designs © Ben Pentreath Ltd 2022. Not to be reproduced without permission