



© Crown copyright 2020 Ordnance Survey 100053143



© Crown copyright 2020 Ordnance Survey 100053143

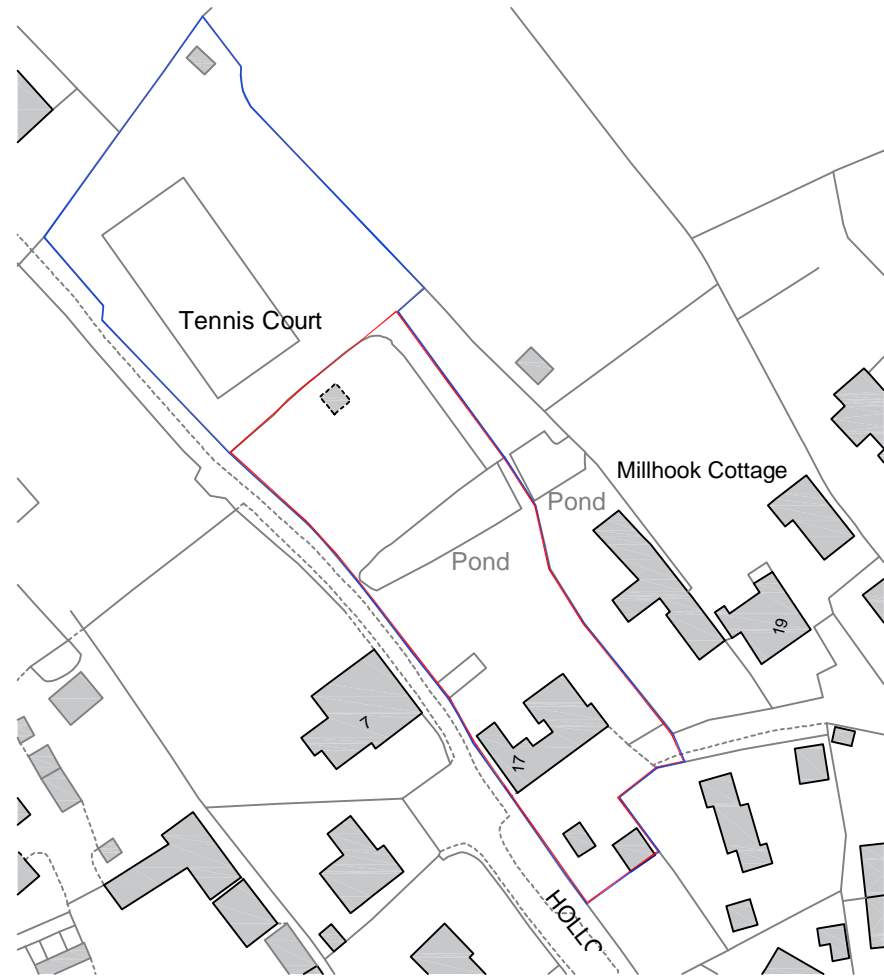

Site Location Plan
1:1250

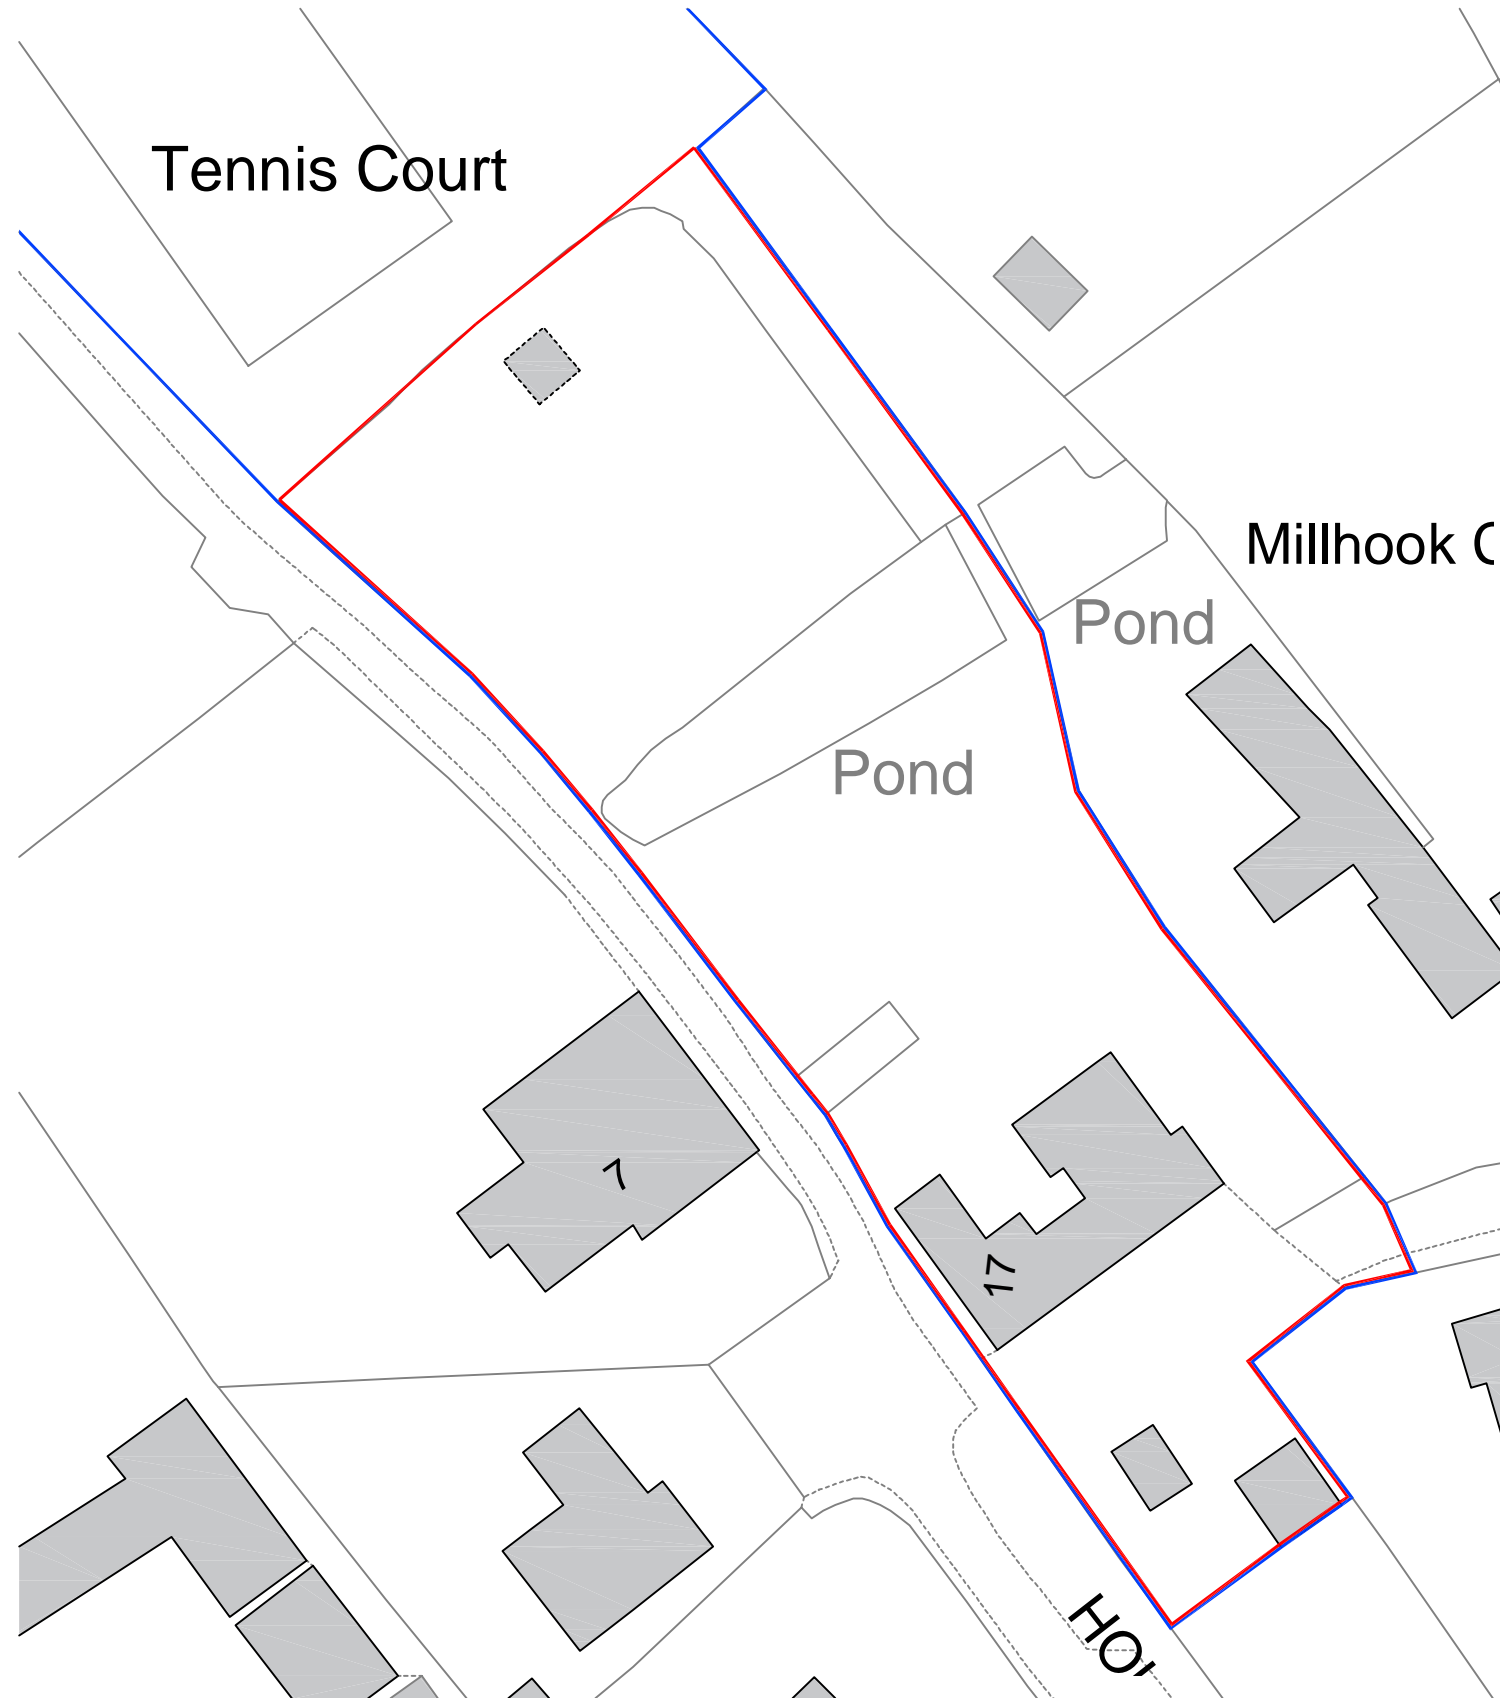

Site Block Plan
1:500

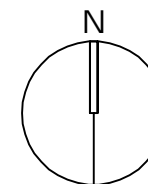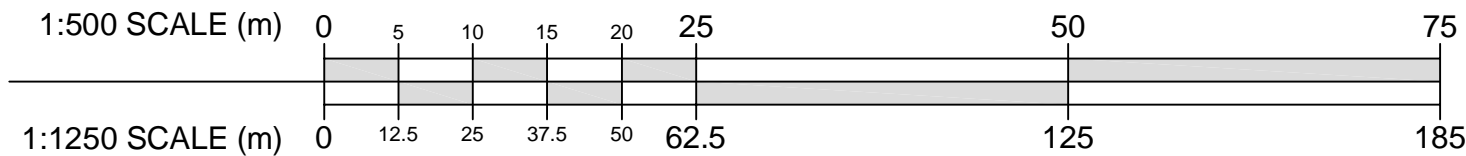

- Notes:
1. Contractor to check all dimensions and report omissions and errors to the Architect.
 2. Claire Truman of Heritage Revival accepts no liability for use of this drawing by parties other than those for which it was prepared.
 3. When issued in dwg format as an uncontrolled version of this drawing it is to enable the recipient to prepare their own documents/drawings/models for which they are solely responsible. This drawing is based upon project information current at the time of Issue. Claire Truman of Heritage Revival accepts no liability for any alterations after it is issued by Heritage Revival.
 4. This drawing does not contain shared coordinates and is not issued for coordination purposes.

01 Listed Building Submission xx.05.2021

| REV | DESCRIPTION | DATE |
|-----|-------------|------|
|-----|-------------|------|



+44 (0) 7704 543 872 | e: info@heritagerevivaluk | w: www.heritagerevivaluk

| | | |
|----------------|---|--|
| PROJECT | Mill Hook Farm, 17 Winslow Rd, Granborough | |
| PROJECT NUMBER | 1254 | |
| TITLE | Proposed Window Works Site Location and Block Plan | |

| | | |
|----------------------|----------|----------|
| SCALE | DATE | DRAWN BY |
| As indicated@A3 | 24.05.21 | LH |
| DRAWING NO. | REV | |
| 1254-HR-A-TP-XX-0101 | 01 | |