



Typical Catnic IG segmental arch lintel

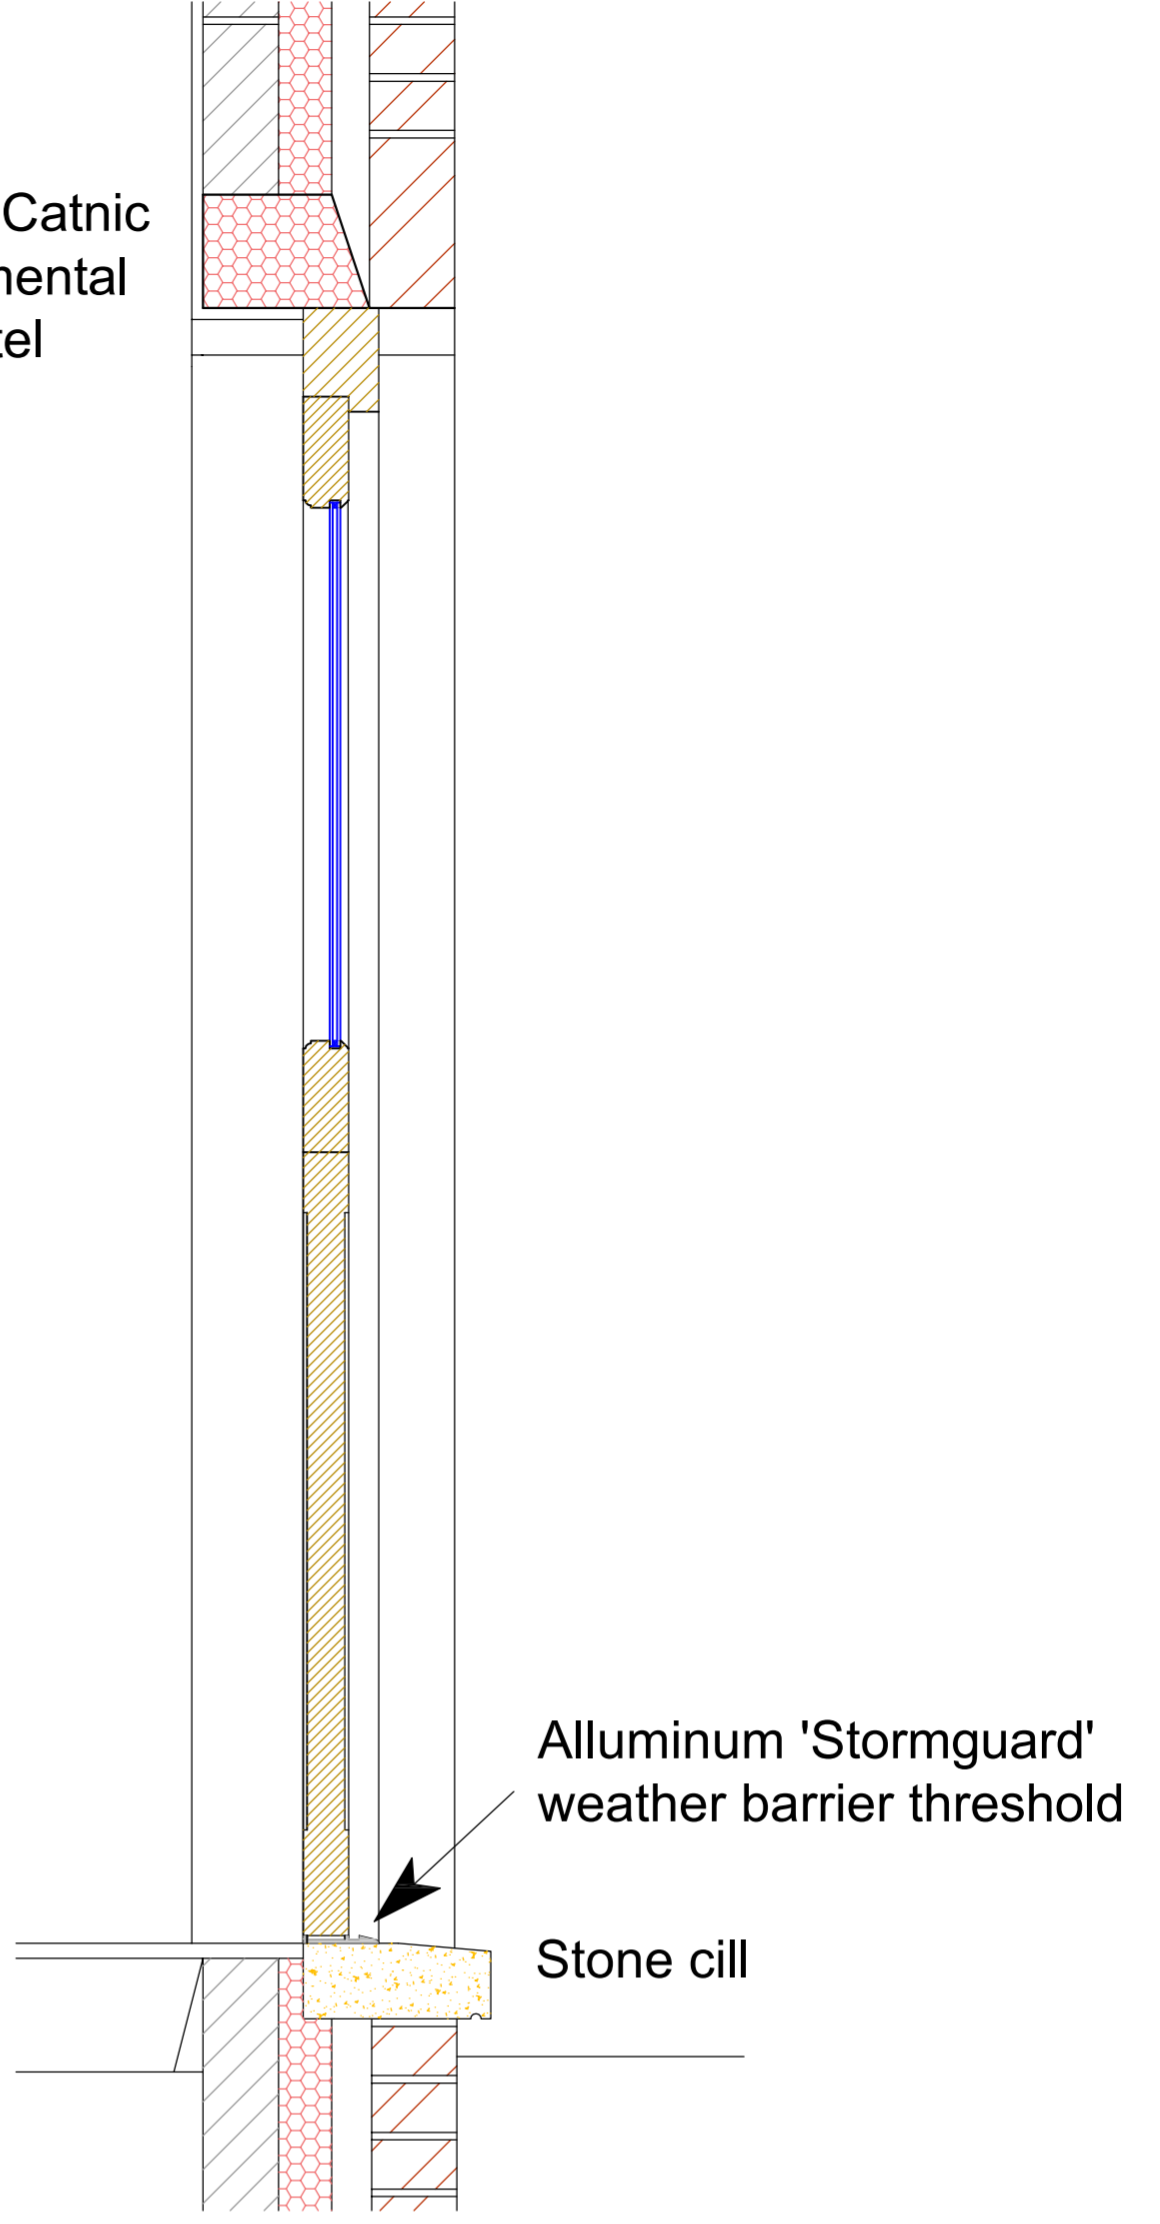

Section A -A

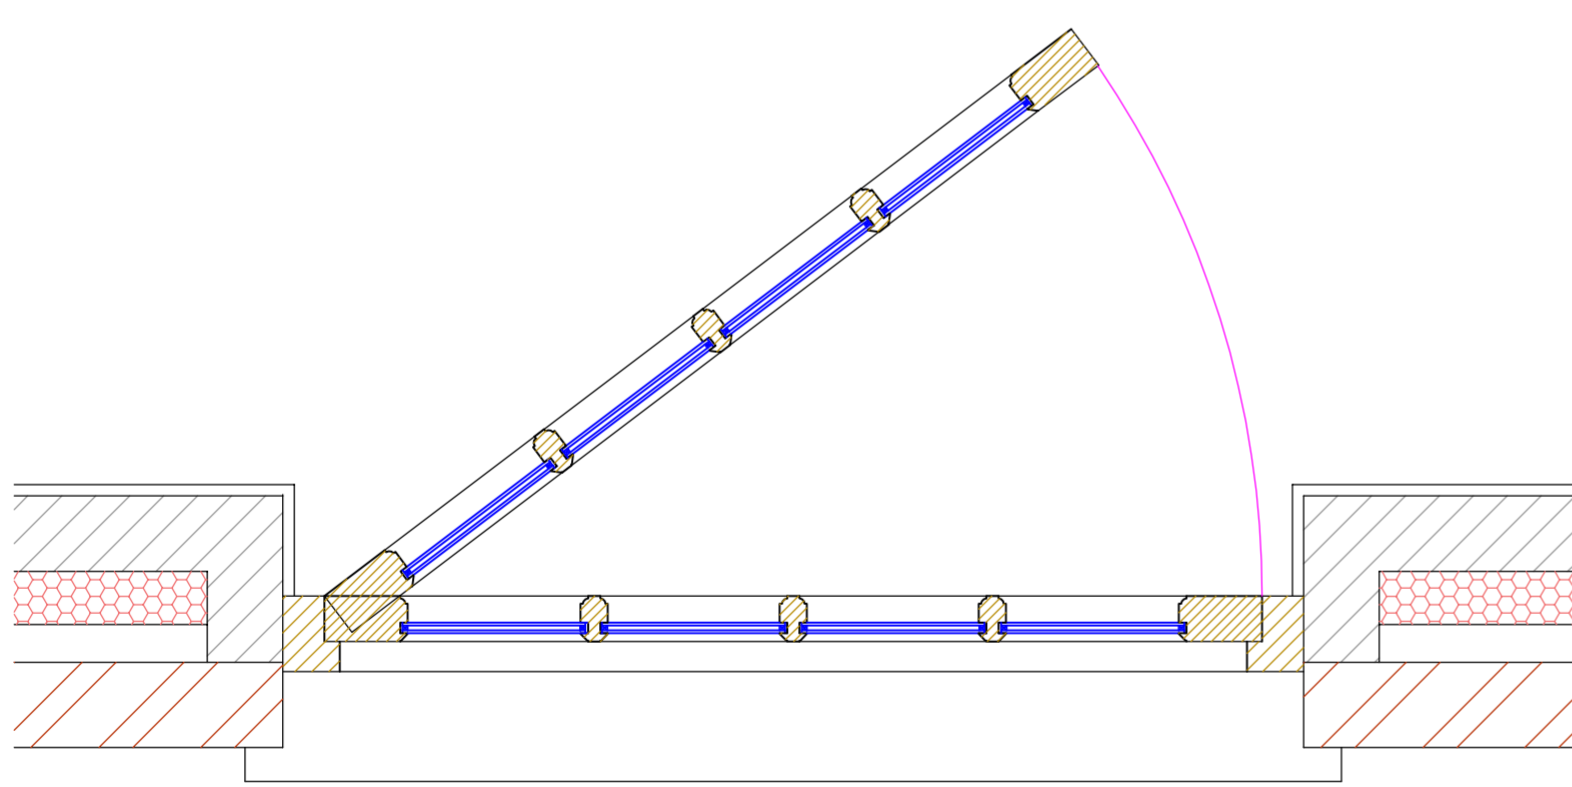

Section B - B

Oak external doors to Outbuilding & new build
 Poplars Farm, Lower Road, Hardwick
 Condition 3 - 22/01472/APP
 Condition 4 - 22/01434/ALB

Drg Number:
PFO 3

