

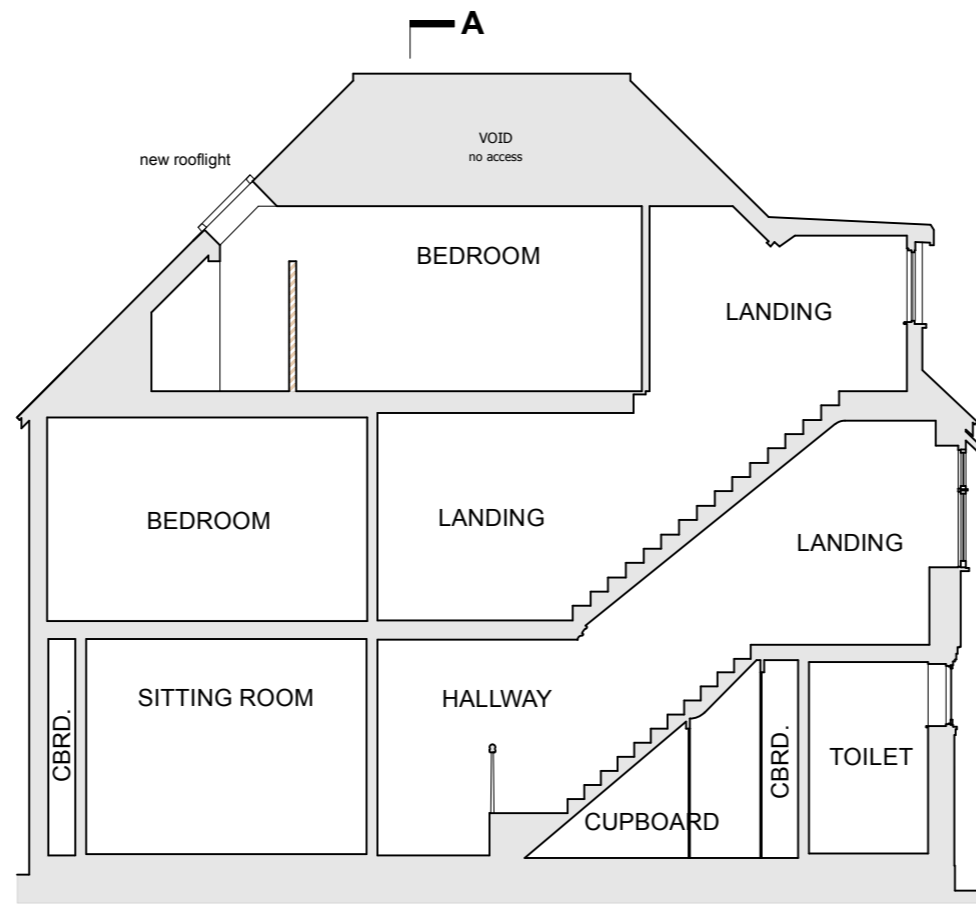


Section A-A Proposed

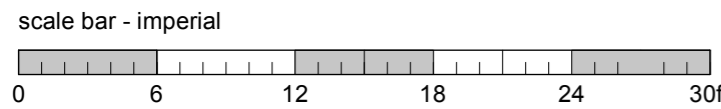

Section B-B Proposed

- Existing Walls
- Proposed/New Walls
- Existing items to be removed

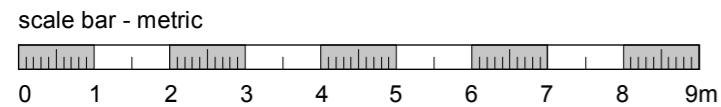

BROD WIGHT
Architects
 8a Baynes Mews --- London --- NW3 5BH

49 Etchingam Park Road
 London N3 2EB

www.brodwight.co.uk office@brodwight.co.uk
 Tel 020 7722 0810 This drawing is copyright

Drawing Title:
Proposed Sections
Planning Issue

Drawing Ref:
1112-AP08

Date May 2021 Scale 1:100@A3/1:50@A1