




Side Elevation (South) Proposed

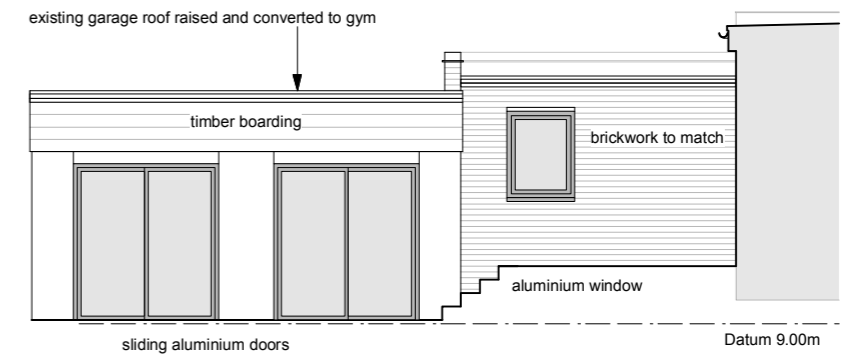


Side Elevation (South) of Garage Extension/Conversion

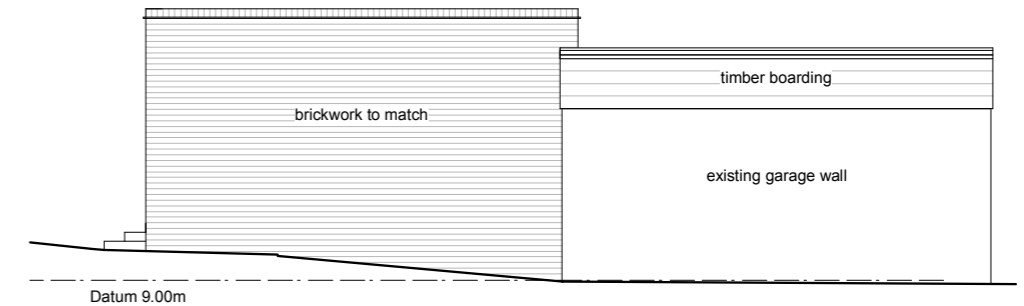

Side Elevation (North) of Garage Extension/Conversion

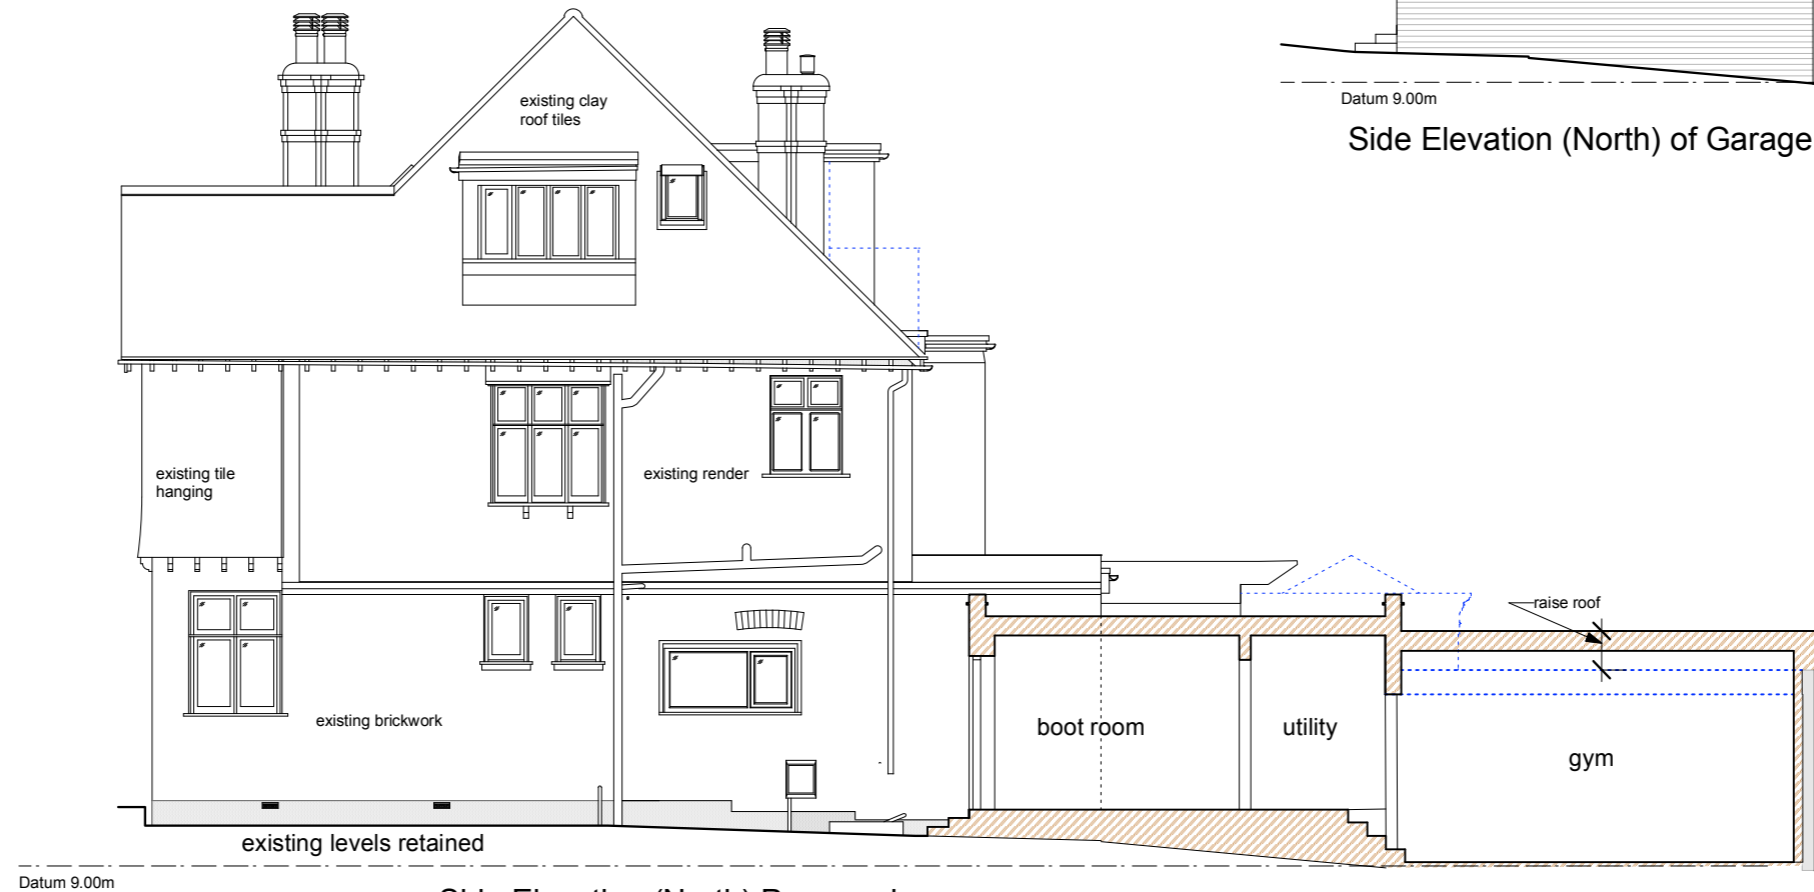

Side Elevation (North) Proposed

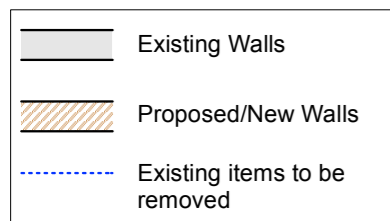

BROD WIGHT
Architects
8a Baynes Mews --- London --- NW3 5BH

49 Etchingam Park Road
London N3 2EB

www.brodwight.co.uk office@brodwight.co.uk
Tel 020 7722 0810 This drawing is copyright

Drawing Title:
Proposed Side Elevations
Planning Issue

Drawing Ref:
1112-AP07

Date: May 2021 Scale: 1:100@A3/1:50@A1