



EXISTING

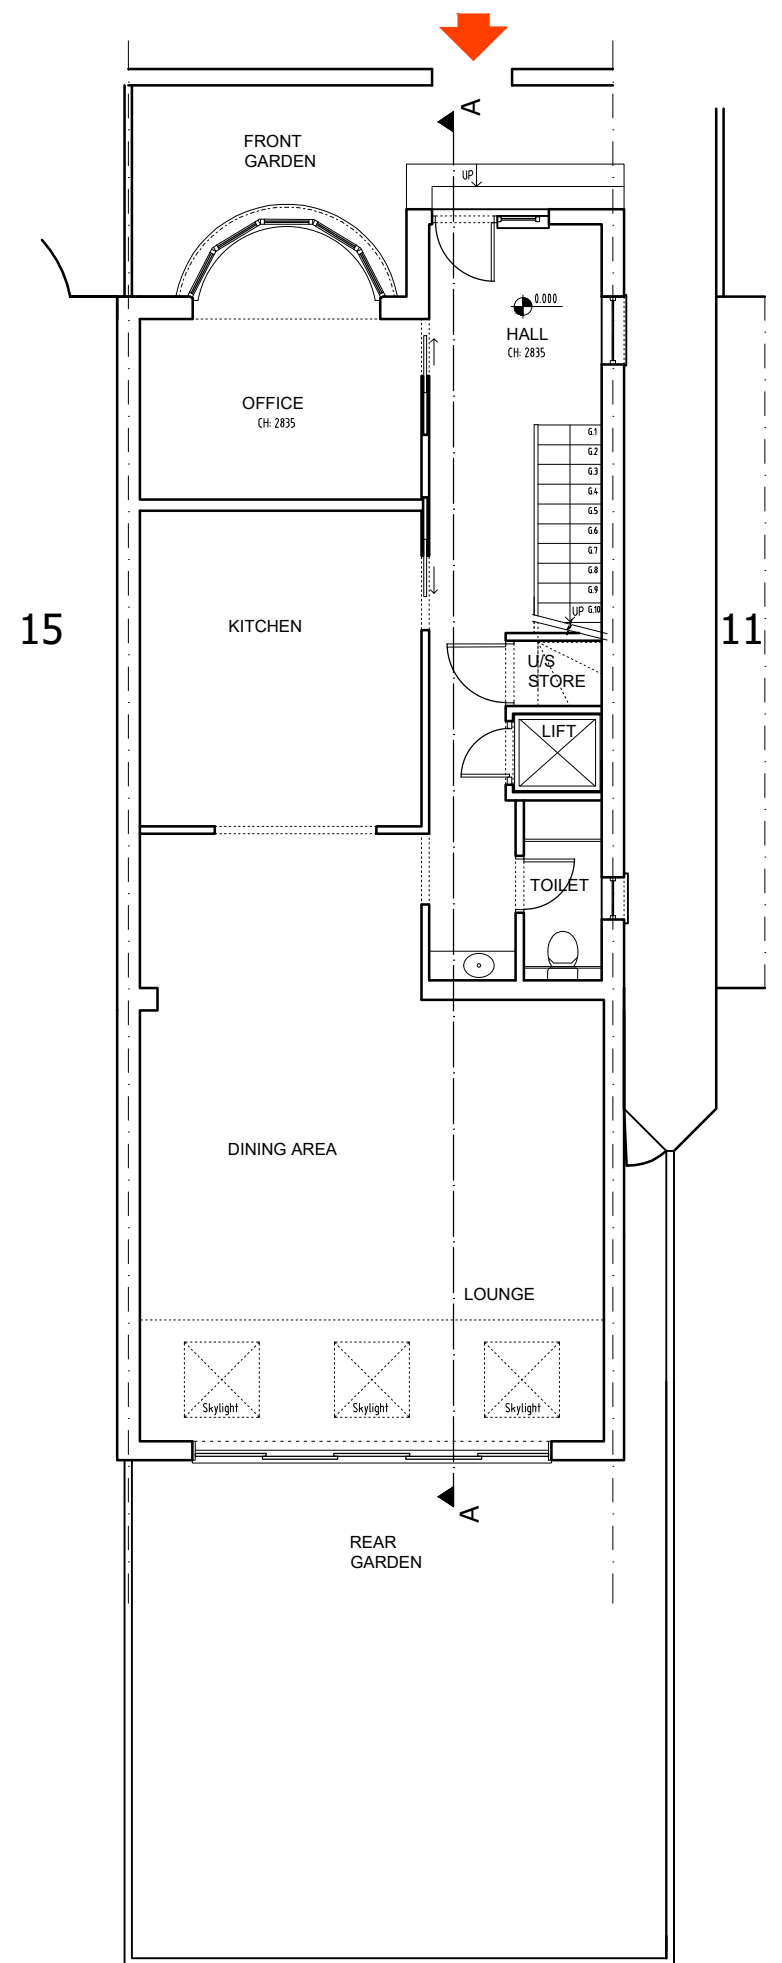

Ground Floor

15

11

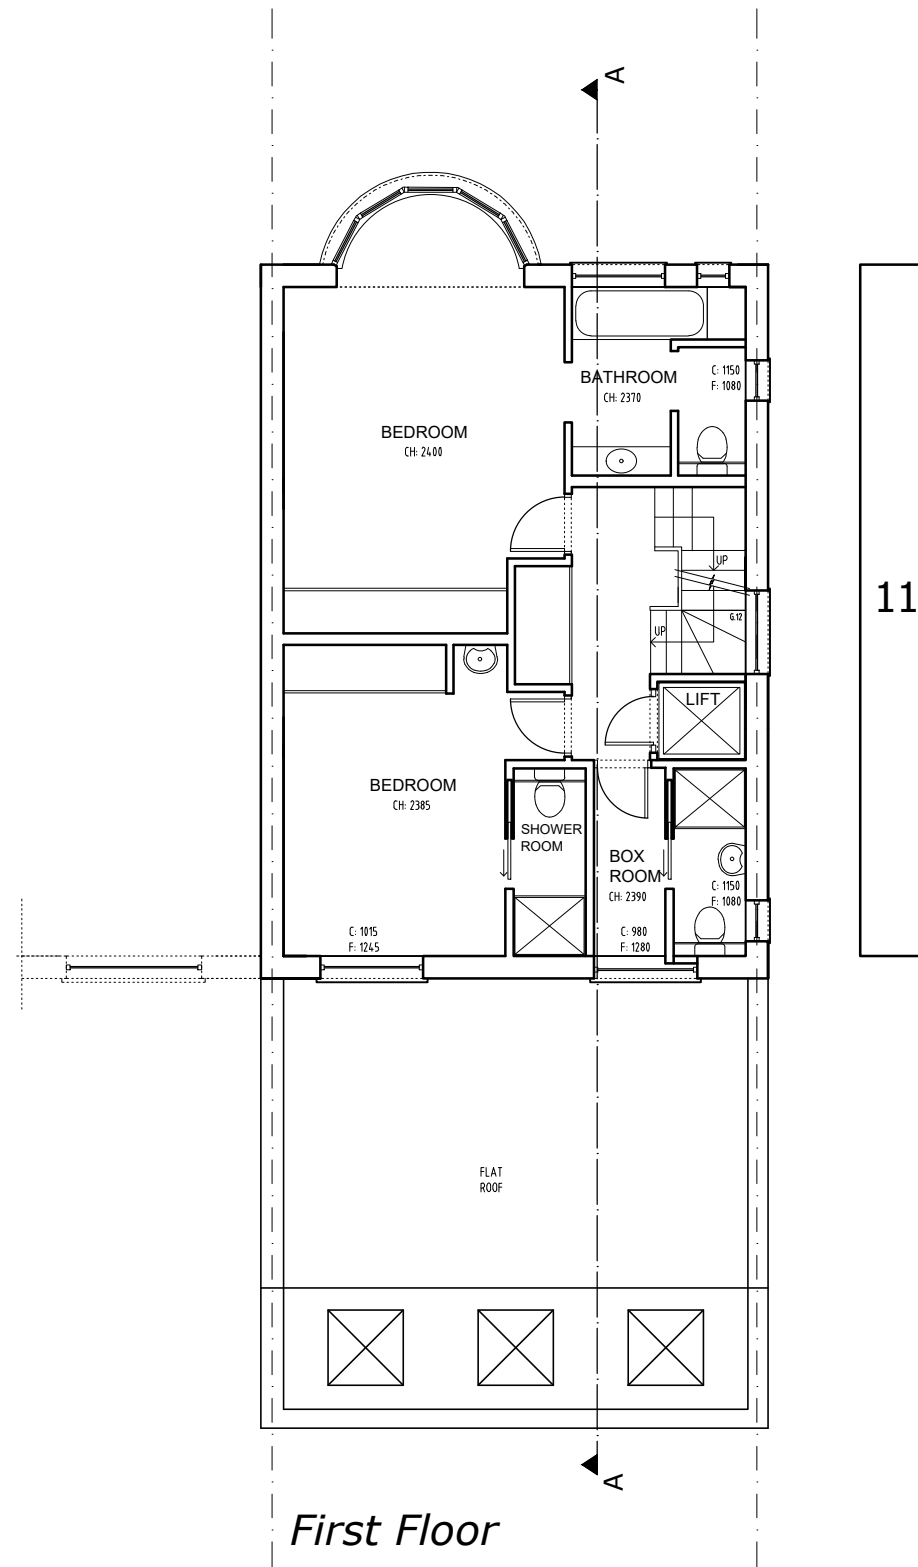

First Floor

11

C - Sill Height
 F - Window Height
 CH - Ceiling Height

PLANNING

Tel.: 07365802695 Email: ghn2426@gmail.com		
Client Mr Shmuel		
Project Title 13 Gainsborough Gardens NW119BJ		
Drawing Title Existing Plans		
By HK	Date March 2024	
Drawing No 2007.EX.01	Revision	Scale 1:100@A3

