
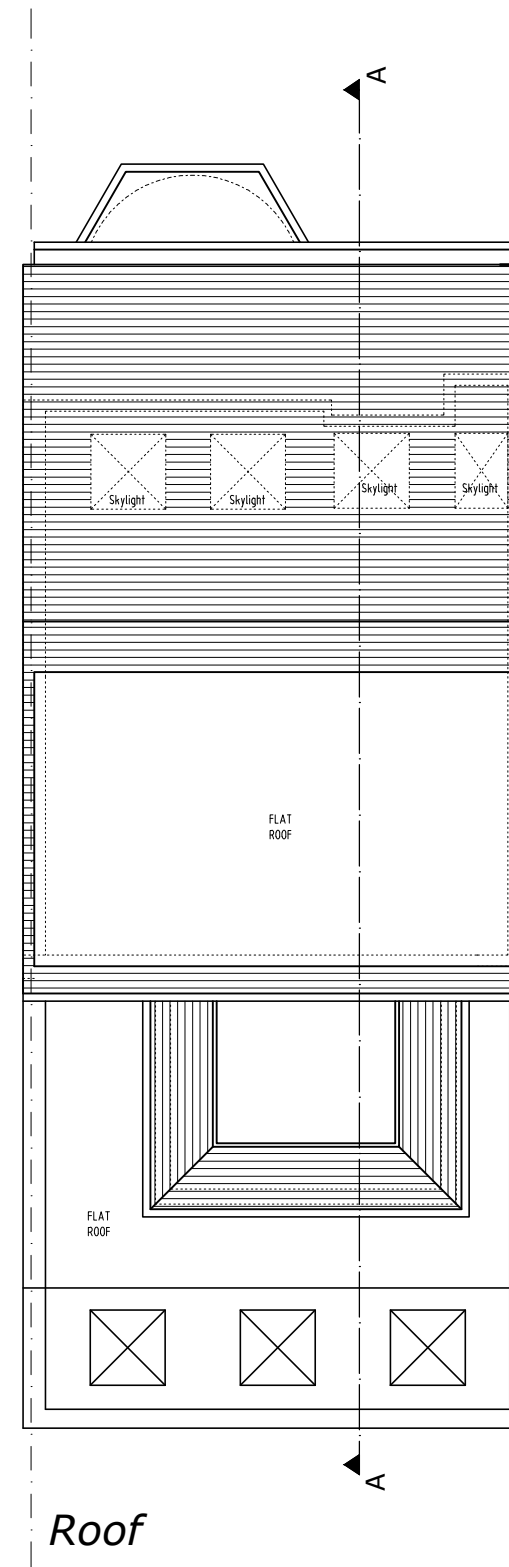


PROPOSED

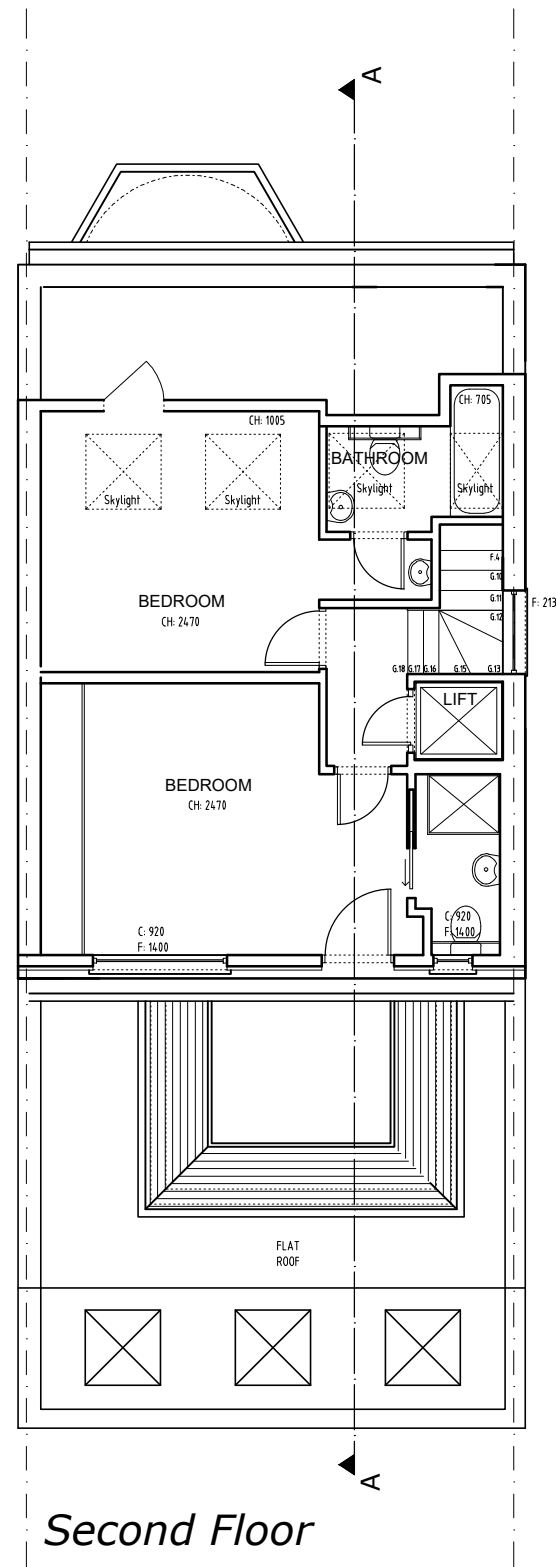

C - Sill Height
 F - Window Height
 CH - Ceiling Height

PLANNING

KALIFA ARCHITECTURE		
Tel.: 07365802695 Email: ghn2426@gmail.com		
Client Mr Shmuel		
Project Title 13 Gainsborough Gardens NW119BJ		
Drawing Title Proposed Plans		
By HK	Date March 2024	
Drawing No 2007.PR.02	Revision	Scale 1:100@A3

