


Location Plan

Site Address: Tanfield Manor, Road Through Tanfield, Tanfield, DH9 9PU

Date Produced: 05-Mar-2024

Scale: 1:1250 @A4

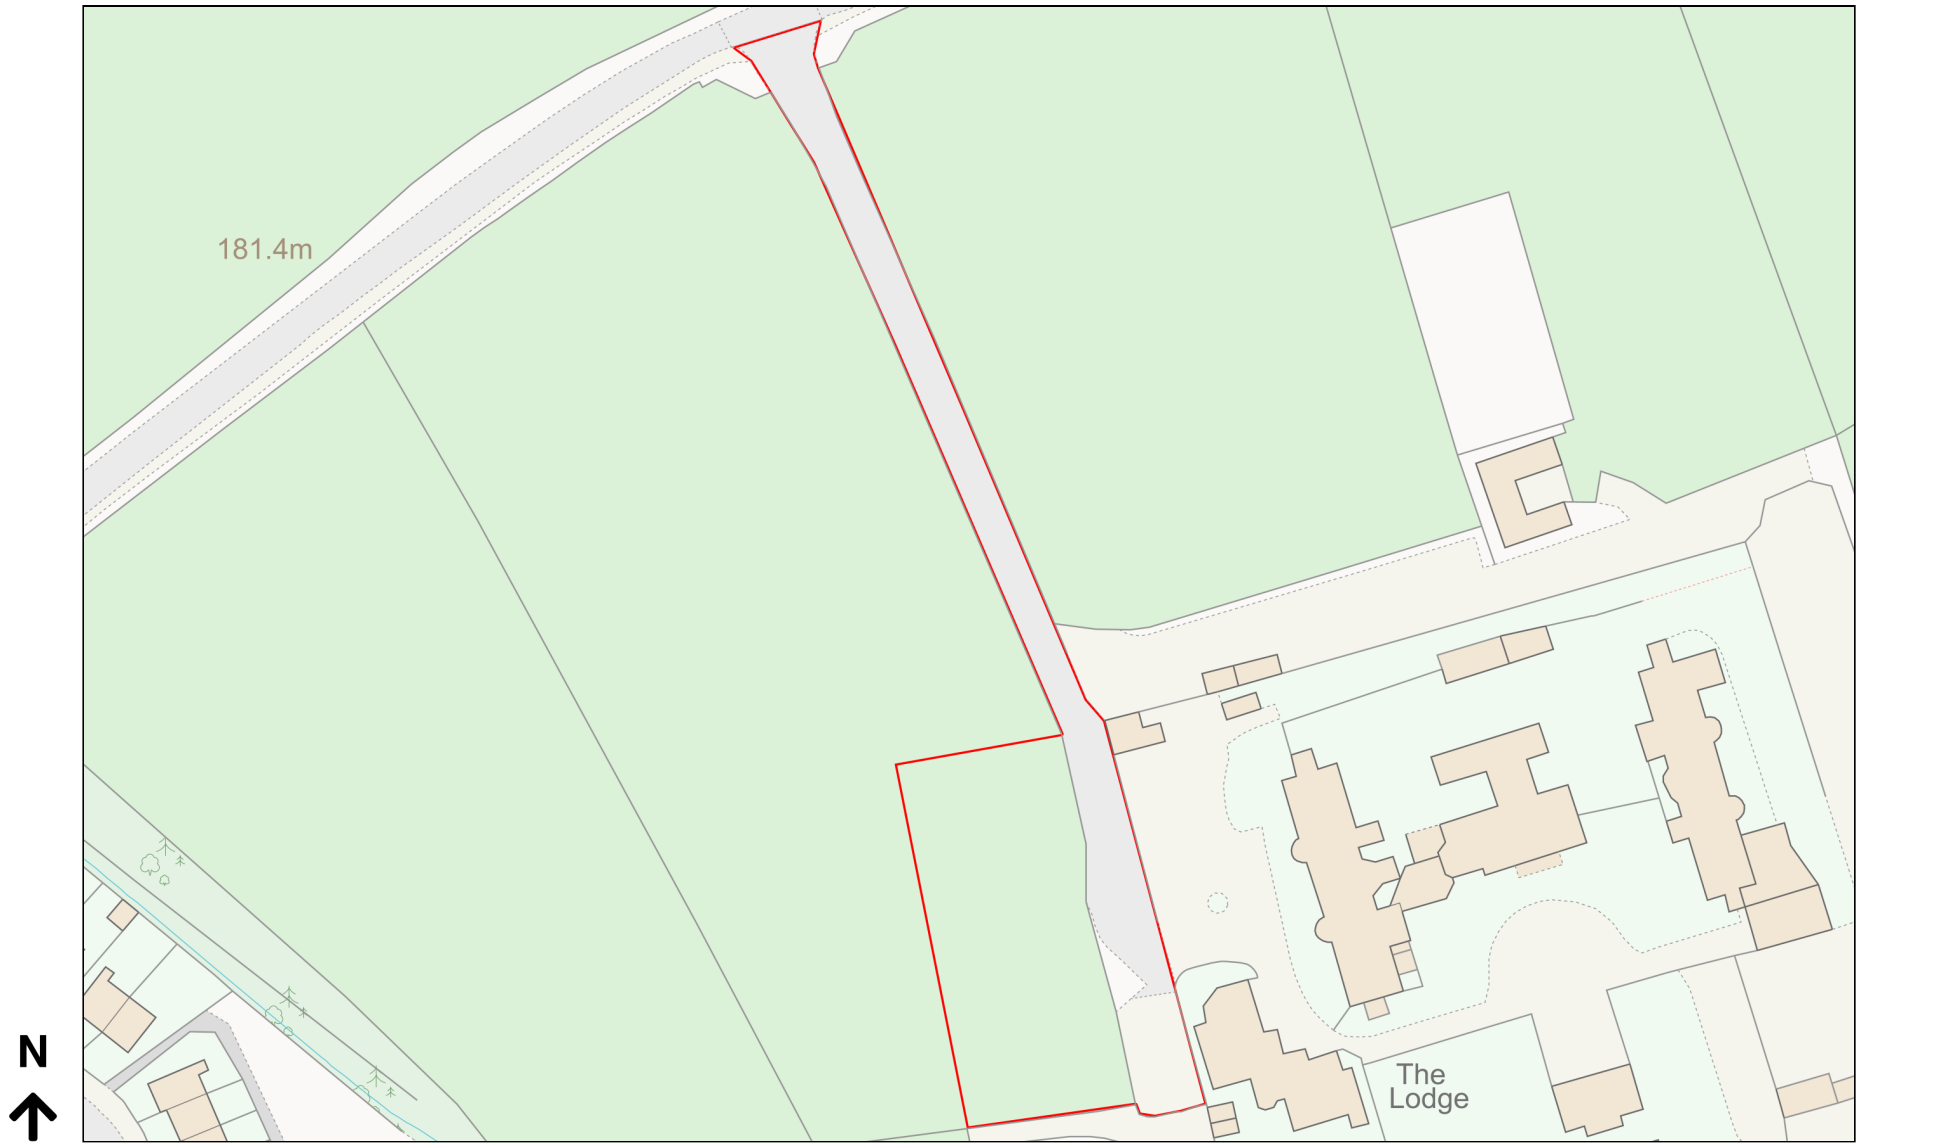

Planning Portal Reference: PP-12860054v1

