



ROOF PLAN

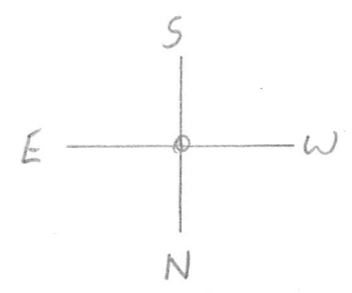

REAR

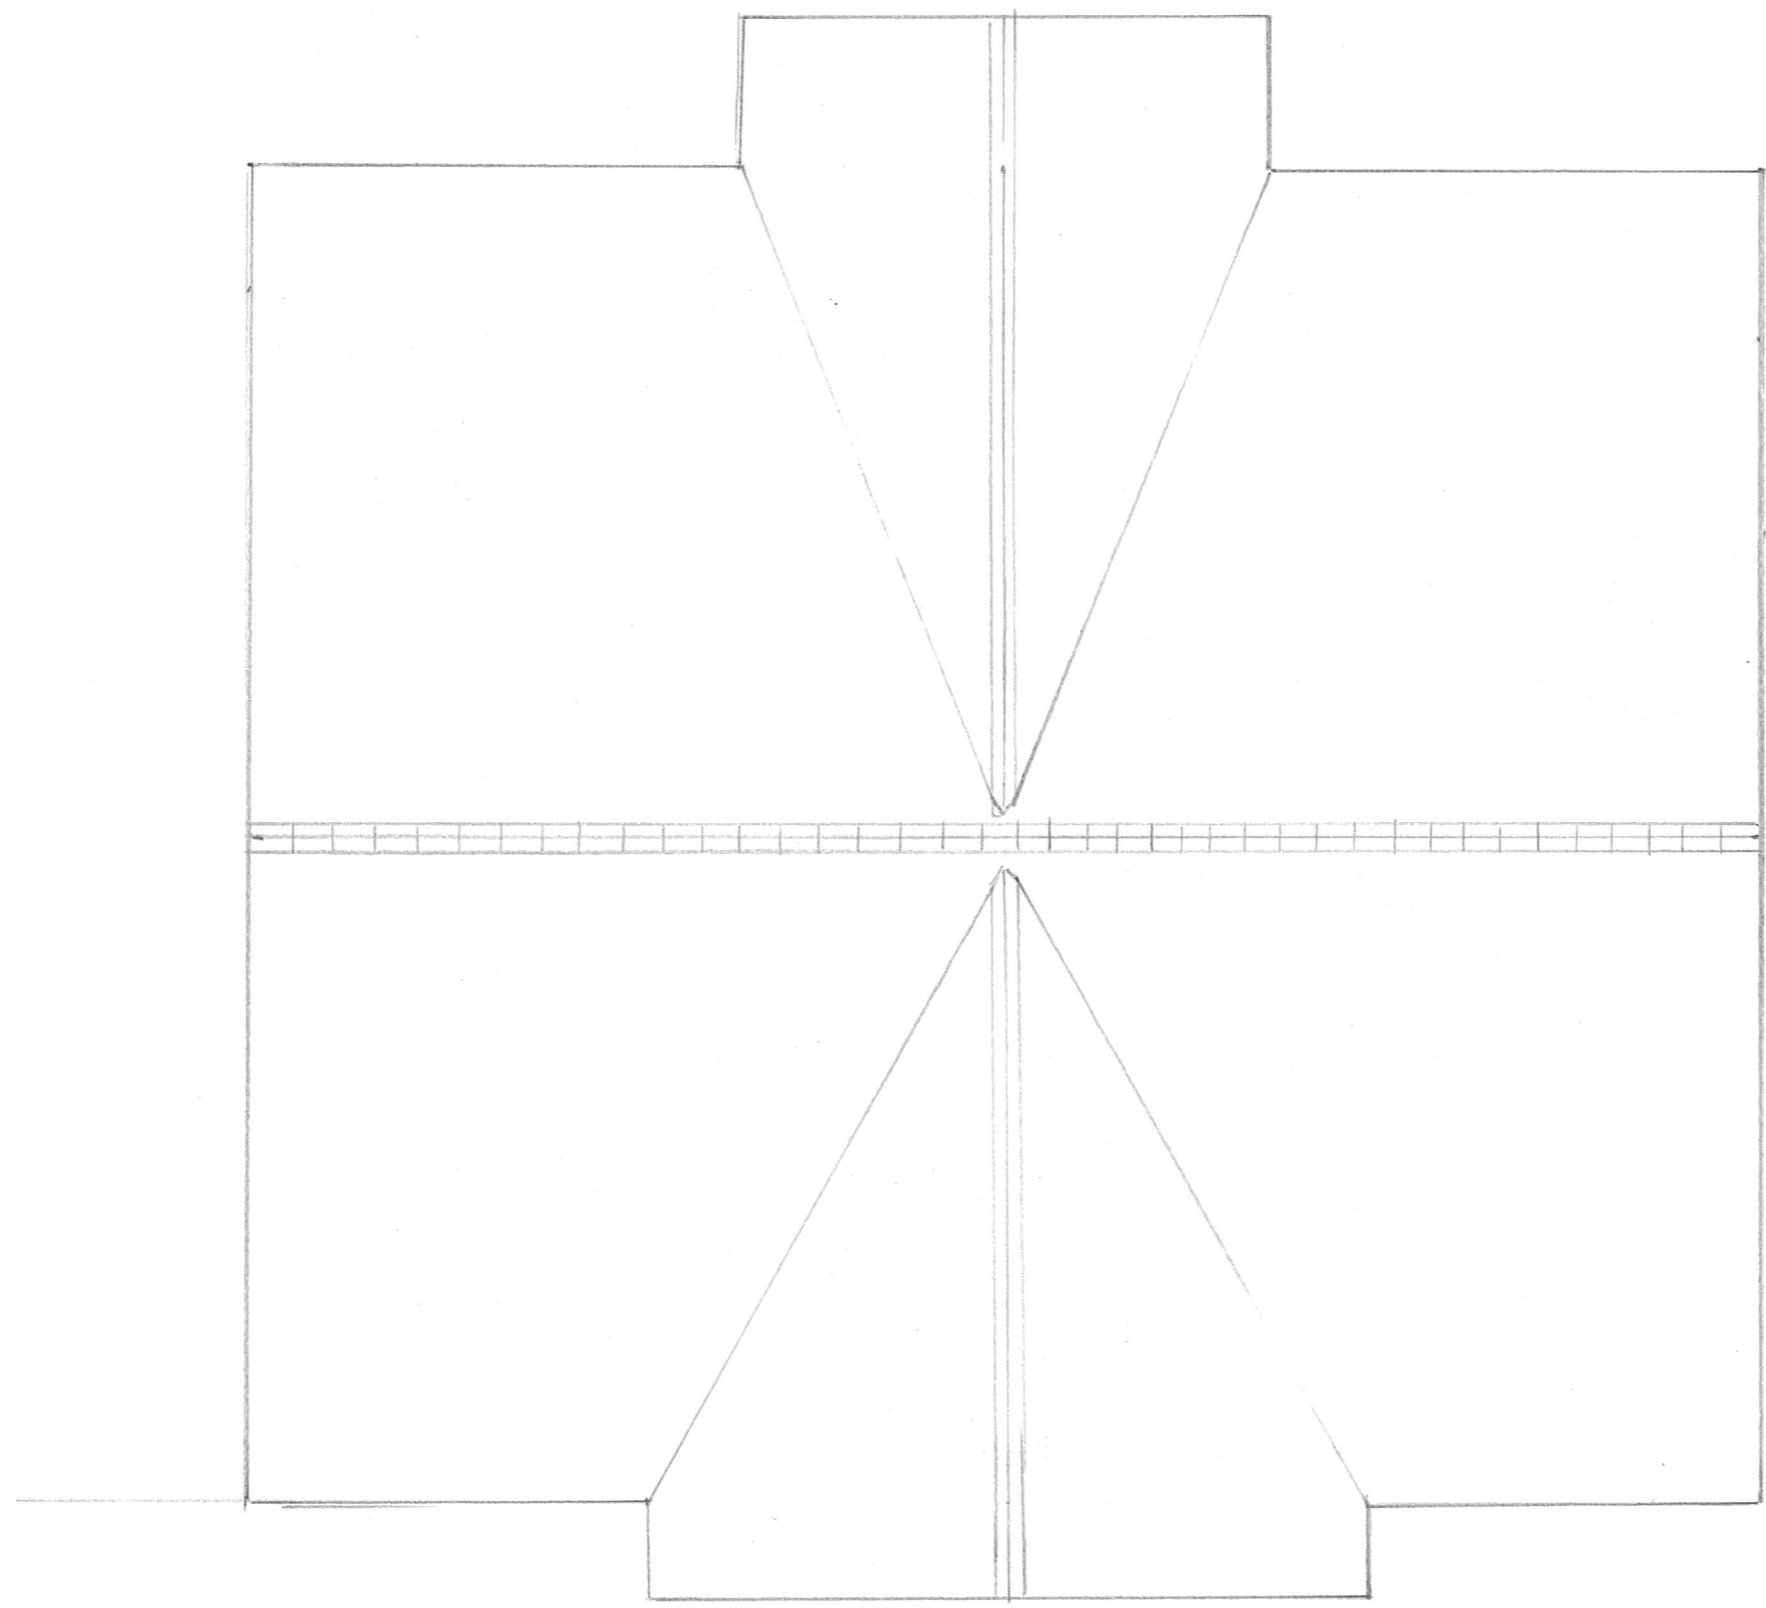

FRONT