
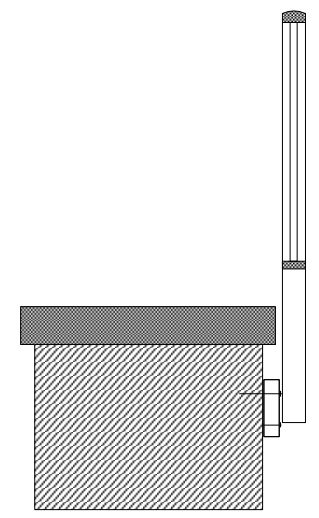


REVISIONS		
REV	DATE	DESCRIPTION
A	Mar 2024	Planning Condition Amended

New factory paint finished mild steel railings to be fixed on inside face of parapet with post support off decking as shown for internal railings from side to side.

Railings comprise of the following steel sections:

Panels to be approx 350 mm high above coping stone and approx 1100 high across decking from side to side , comprising of 40x12mm convex top rail, 30mm square standards , 30x8mm flat bottom rail, 12mm round vertical infill bars with max 99mm gaps to Building Regulation requirements.

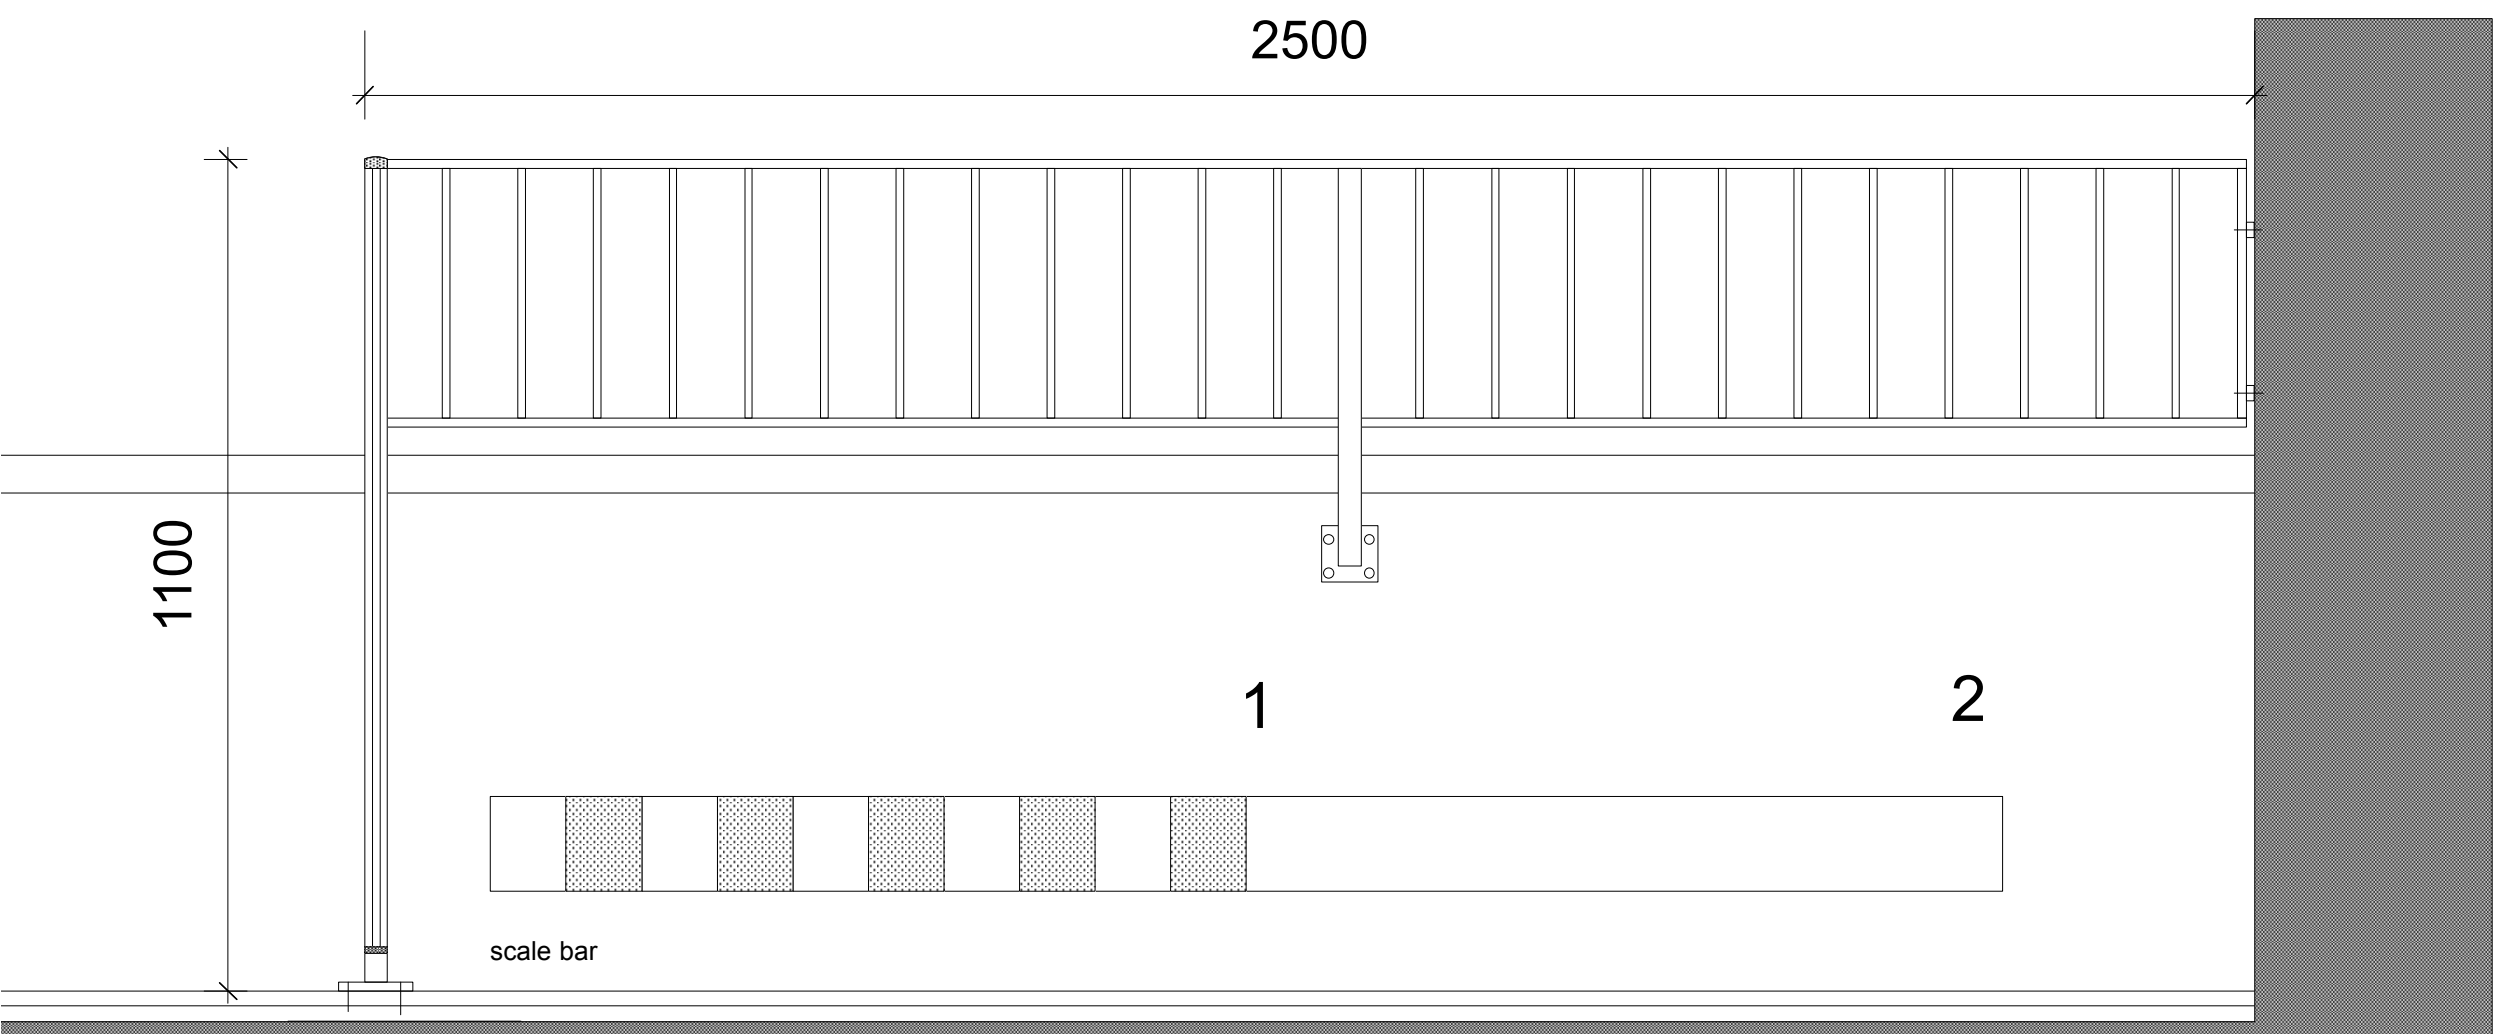

project:	Proposed amenity space
site:	68D Denbigh Street
client:	James Findlay
drawing:	Proposed Rail Detail 1.10
scale:	1: 10
date:	Feb 2024
DRG NO:	22.07/10/A
murphy dave architects and designers	
38 Eynham Road London W12 0HA	
t: 020 8740 0054	
e:studio@murphydave.co.uk	

© copyright: murphy dave architects