


© Ordnance Survey Crown copyright 2020

Licence Number 100006295



SCALE 1:2500

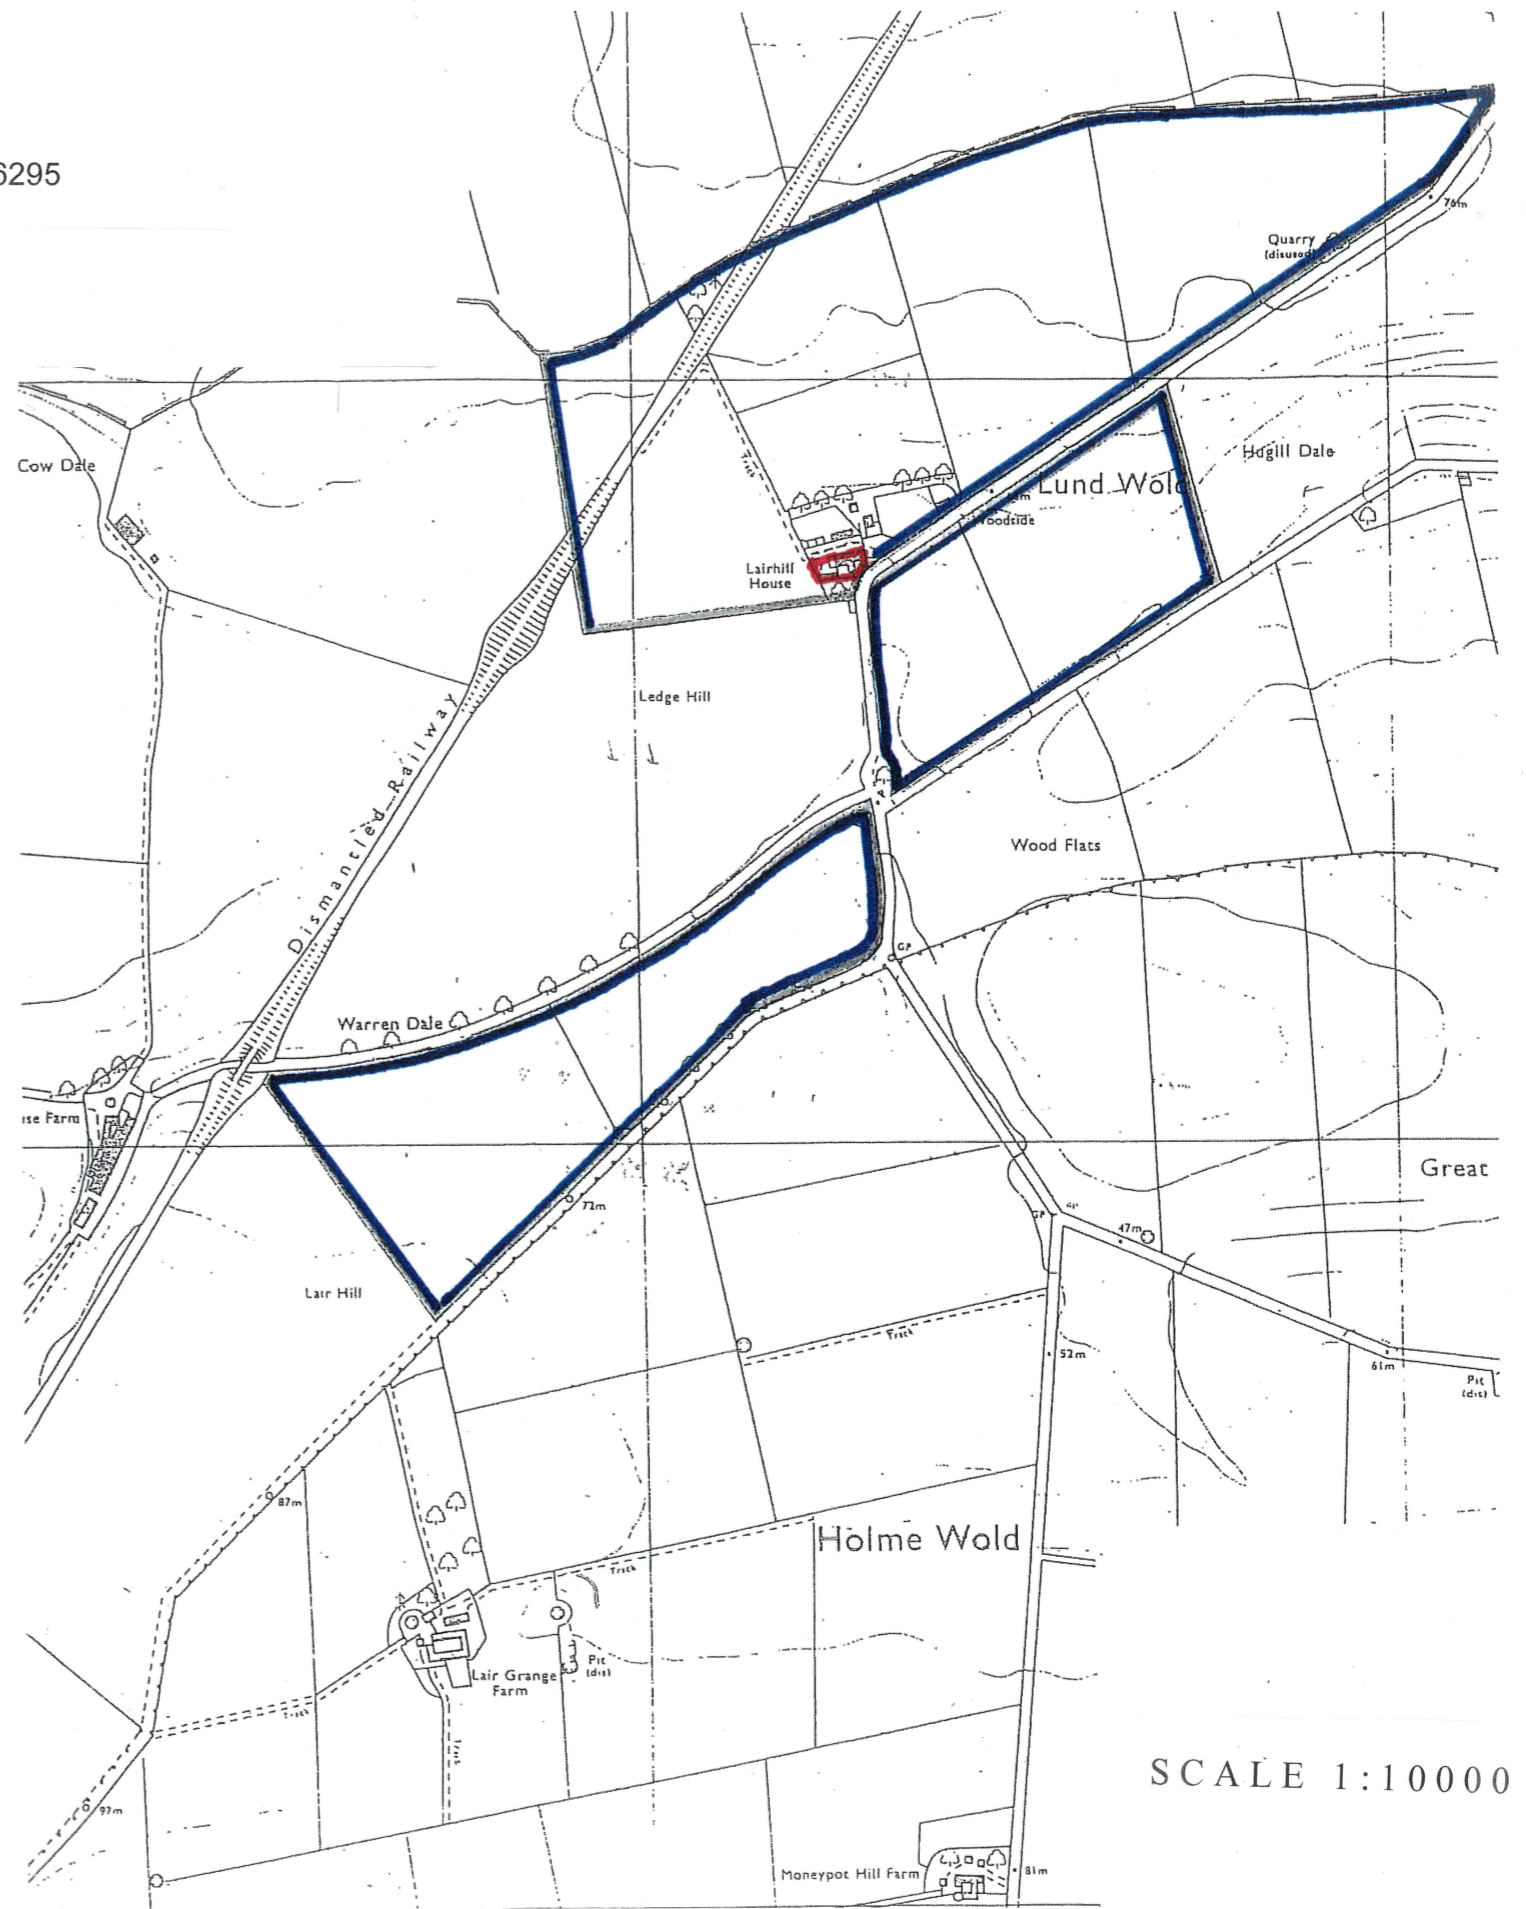

SCALE 1:10000

INGLEBY & HOBSON ARCHITECTS LTD RIBA FIRST FLOOR 28 LAIRGATE BEVERLEY EAST YORKSHIRE HU17 8EP TEL: 01482 868690 EMAIL: inghob@gmail.com

PROPOSED CONVERSION of FARM BUILDINGS at LAIRHILL FARM MIDDLETON EAST YORKSHIRE for THE HORACE TAYLOR TRUST

SITE LOCATION

SCALE: 1:2500 / 1:10000 @ A3

SEPTEMBER 2020

DRAWN: RJW

DRAWING NO: 2364/PA/OS1