


**LOCATION PLAN**  
SCALE 1:1250  
040.LP

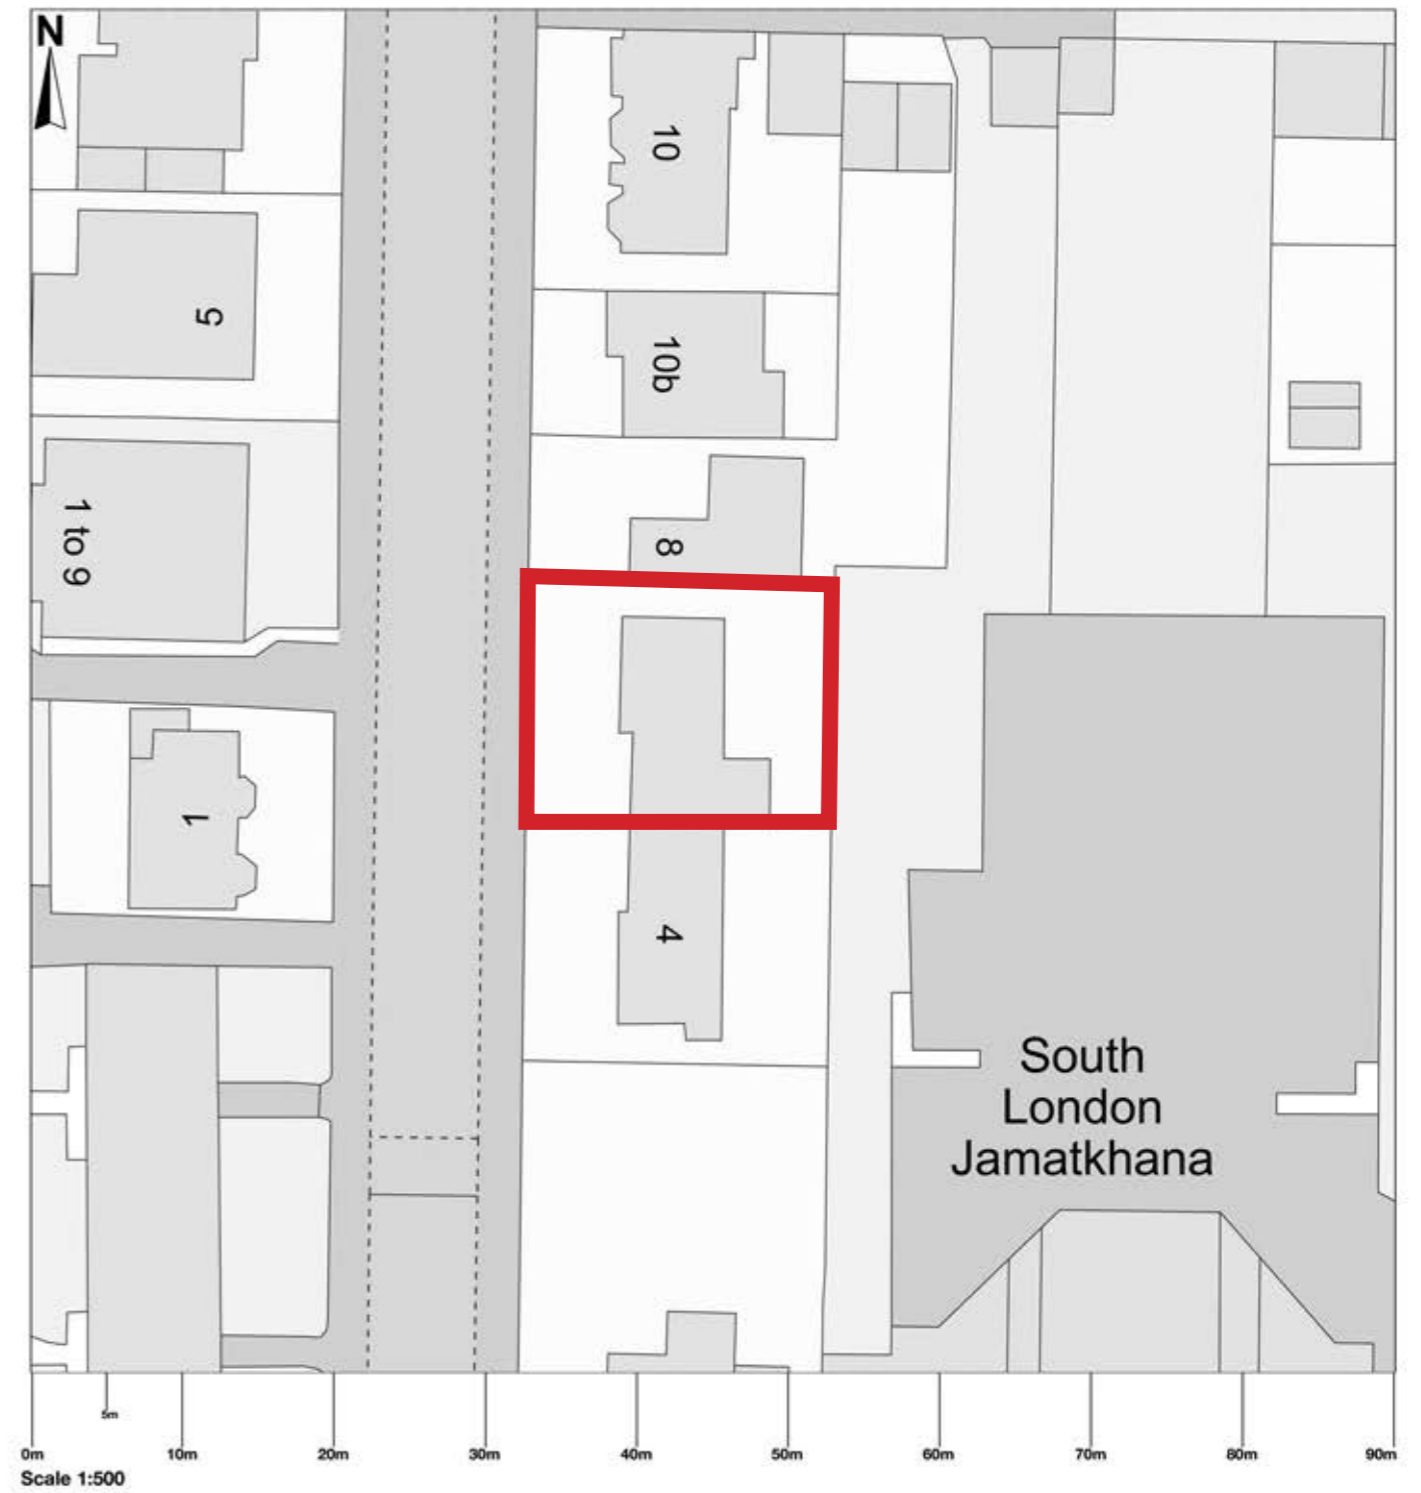

**BLOCK PLAN**  
SCALE 1:500  
040.BP


**CLIENT:** VIKTOR LLESHI

**DRAWING TITLE:** LOCATION PLAN & BLOCK PLAN

**PROJECT ADDRESS:**  
6 HAVELOCK ROAD,  
CROYDON,  
CRO 6QP

**DRAWING #** 040.LP & 040.BP  
**PROJECT TYPE:** RESIDENTIAL  
**REVISION:** A  
**DRAWN BY:** EB

**LOCATION PLAN SCALE:** 1:1250@A3

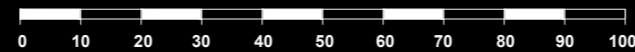

**BLOCK PLAN SCALE:** 1:500@A3



**NOTES:**

DESIGN DRAWINGS ONLY.

ALL DIMENSIONS ARE TO BE CONFIRMED ON SITE.

**iDSGN.**

E : info@idsgn.co.uk  
T : 074 02 783 778  
W : www.idsgn.co.uk