

Note: This drawing is not for construction.

Note: All Dimension are in millimeters and levels in metres above OS Datum.



Note: All dimensions are to be checked on site and the Architect is to be inform of any discrepancies before construction commences.

Note: All references to drawings refer to current revision of that drawing.

Note: All garden and neighboring property ground levels are approximate. Subject to on site inspection by chosen contractor.

Note: The neighboring property and flats above have not been surveyed.

Note: The Copyright of this drawing belongs to T Design Studio & Visualization Limited.

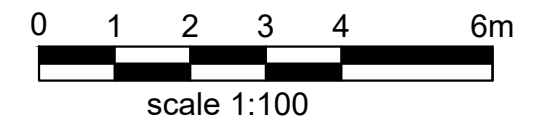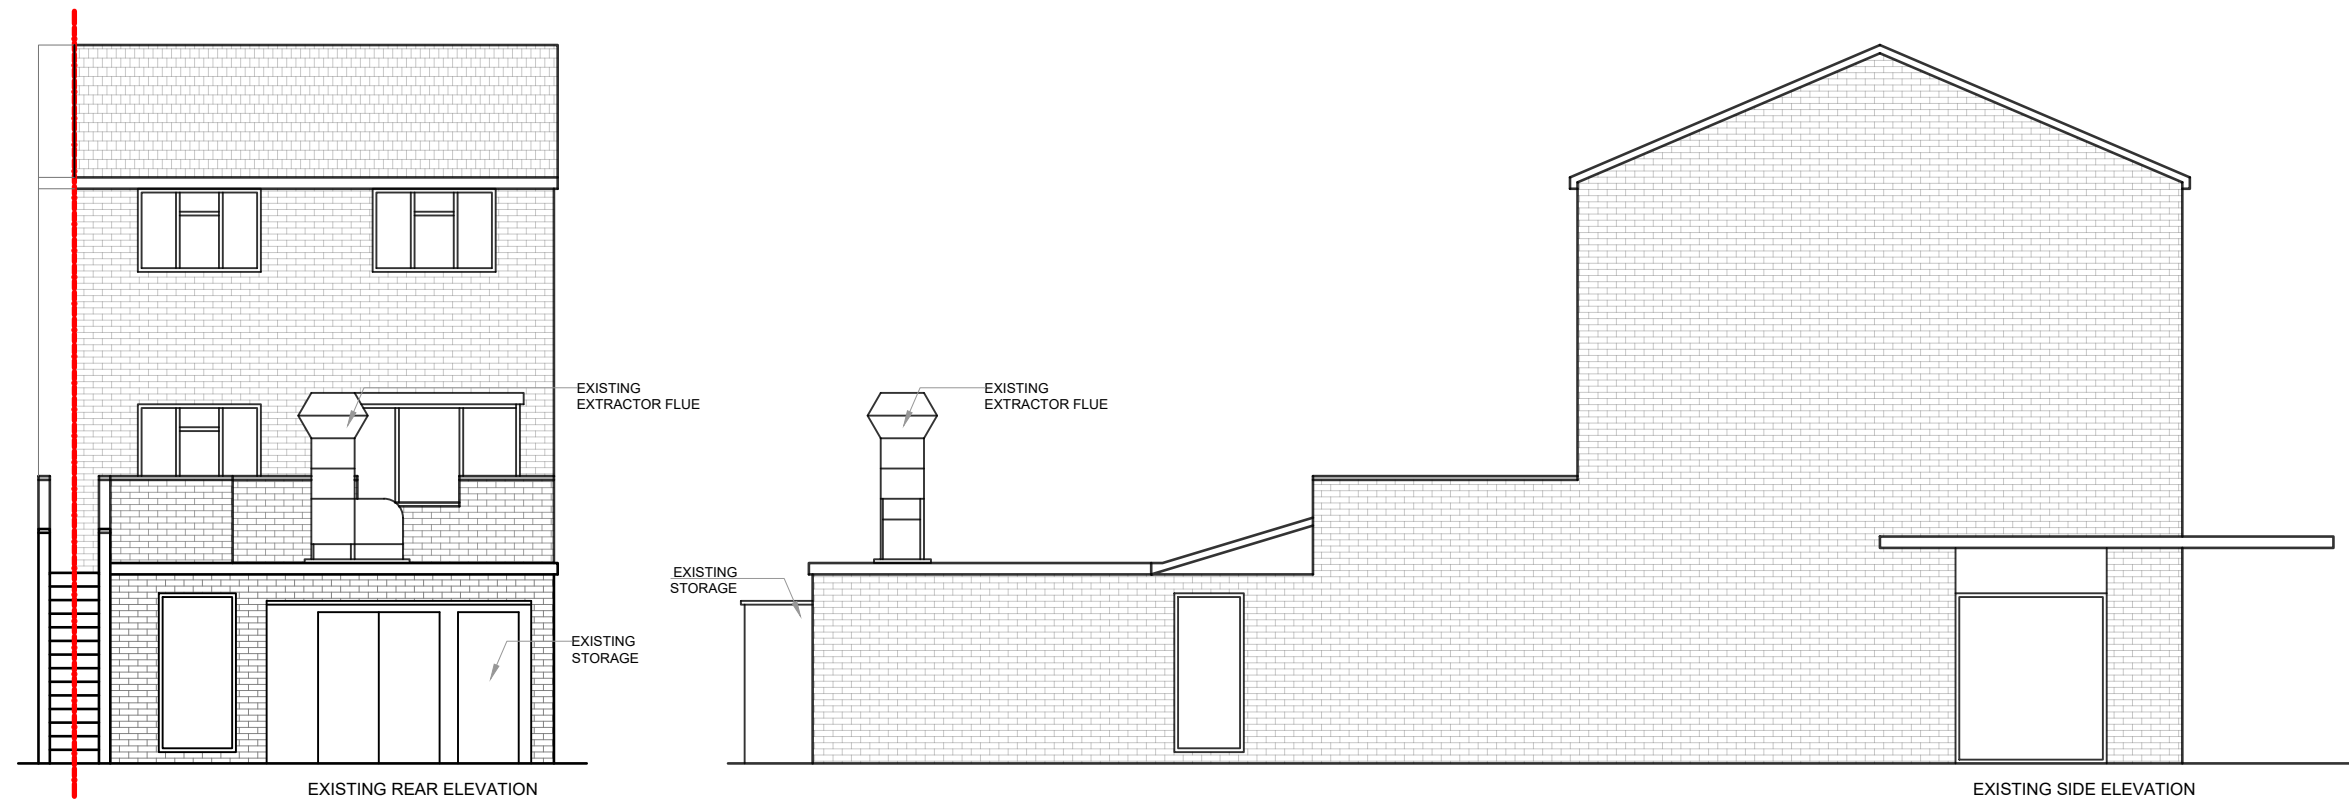

- Existing Wall
- Wall/partition to be removed
- Proposed wall/partition

COMMENT ISSUE		
Rev.	Date	Notes

Drawing Number	Rev	Project Number	Date	Sheet By	Checked By	Scale @ Size	Status	Drawing Title	Job Name	Client Name
05		04-0224	14/02/24	MO	KT	1:100@ A3	PLANNING APPLICATION	EXISTING ELEVATIONS	NO 130, SL6 3DL	RANJ SHANTI

T DESIGN STUDIO & VISUALIZATION LIMITED
 3-8 BOLSOVER ST, BENTINCK HOUSE, FITZROVIA, W1W 6AB
 W : WWW.TDESIGNSTUDIO.CO.UK
 E : INFO@TDESIGNSTUDIO.CO.UK
 P : 07593209326

