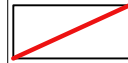



GENERAL NOTES:
 1. ALL DIMENSIONS ARE IN MILLIMETRES UNLESS NOTED OTHERWISE
 2. ALL DIMENSIONS SHALL BE VERIFIED ON SITE BEFORE PROCEEDING WITH THE WORK
 3. FORMX SHALL BE NOTIFIED IN WRITING OF ANY DISCREPANCIES
 4. FORMX ACCEPTS NO LIABILITY FOR ANY EXPENSE LOSS OR DAMAGE OF WHATSOEVER NATURE AND HOWEVER ARISING FROM ANY VARIATION MADE TO THIS DRAWING OR IN THE EXECUTION OF THE WORK TO WHICH IT RELATES WHICH HAS NOT BEEN REFERRED TO THEM AND PRIOR APPROVAL OBTAINED

A3 Original Sheet Size


CDM:
 IN ADDITION TO THE HAZARDS / RISKS NORMALLY ASSOCIATED WITH THE TYPES OF WORK DETAILED ON THIS DRAWING, NOTE THE FOLLOWING:

ITEM NO.	RISK REGISTER DETAILS

 No 47 Hadham Road demise as per Conveyance Plan


 Extent of existing house To be demolished

D# Door codes. Refer to specification
W# Window codes. Refer to specification.

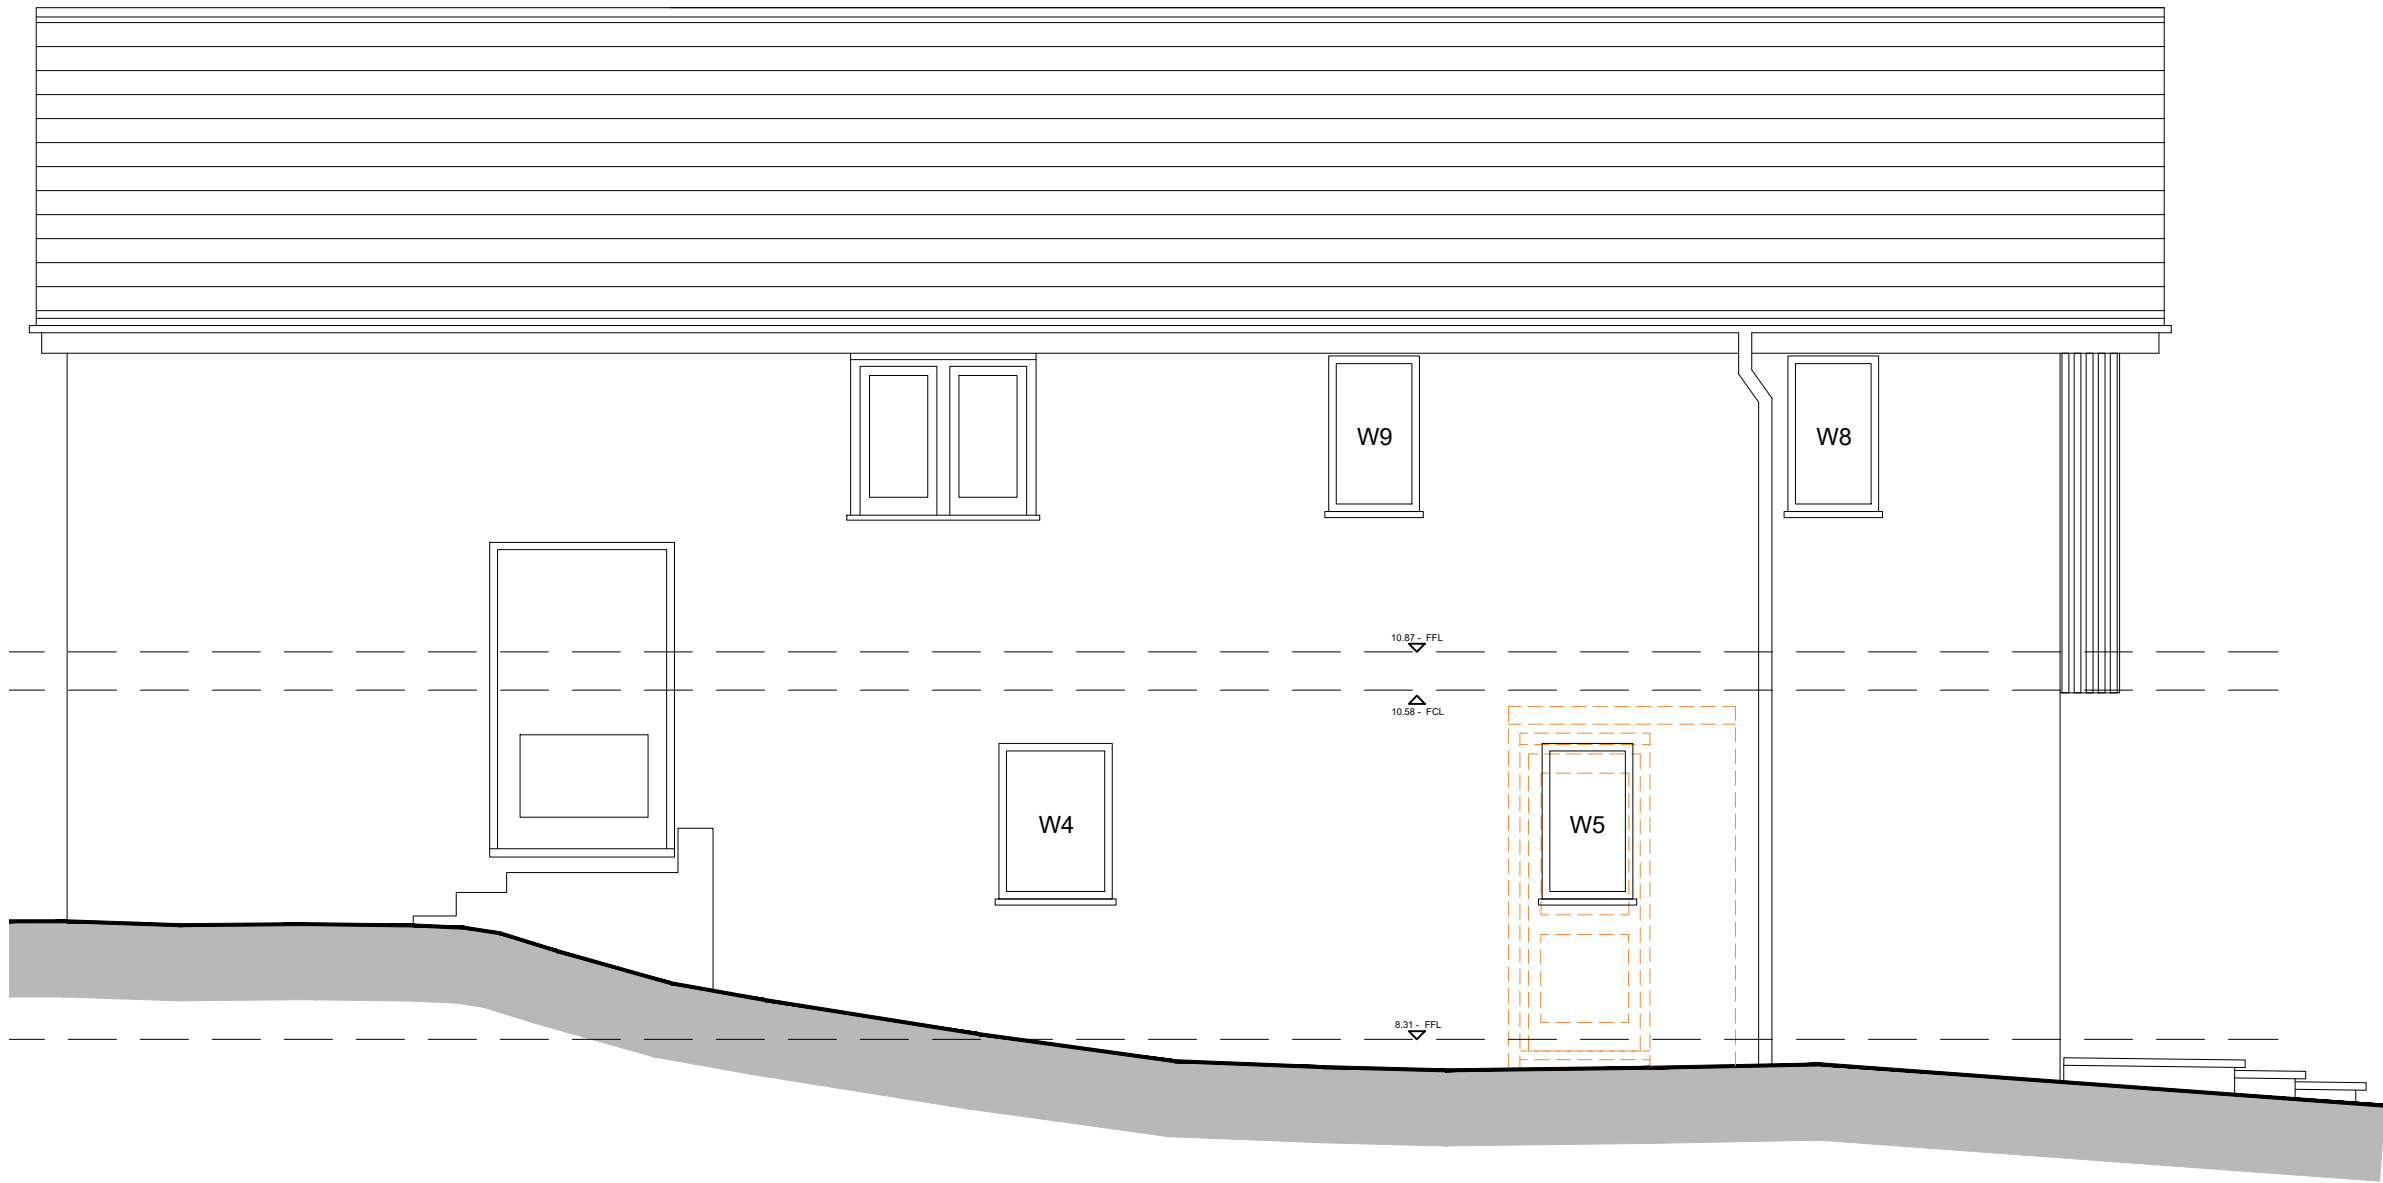

Elevation 02

SCALE BAR 1:50

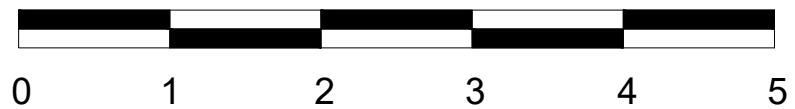

REV	REVISION	DATE	DWN	CHK

FORMX / ARCHITECTS

The Studio
 1 Newbury Close
 Bishop Stortford
 Herts
 CM23 2RA
 www.FORMX.co.uk
 07747 101 742
 Company No: 10116539

Project Title:
 No. 47 Hadham Road, CM23 2QU

Drawing Title:
 Elevation 02

Job No: 055	Date: 11.02.24	Scale: 1:50 @ A3
----------------	-------------------	---------------------

Status: Tender	Dm: AY	Ckd: AC	App'd: -
-------------------	-----------	------------	-------------

Drawing No: 055-0502	Rev: A
-------------------------	-----------

Path Ref: