


OS 1:1250 SCALE

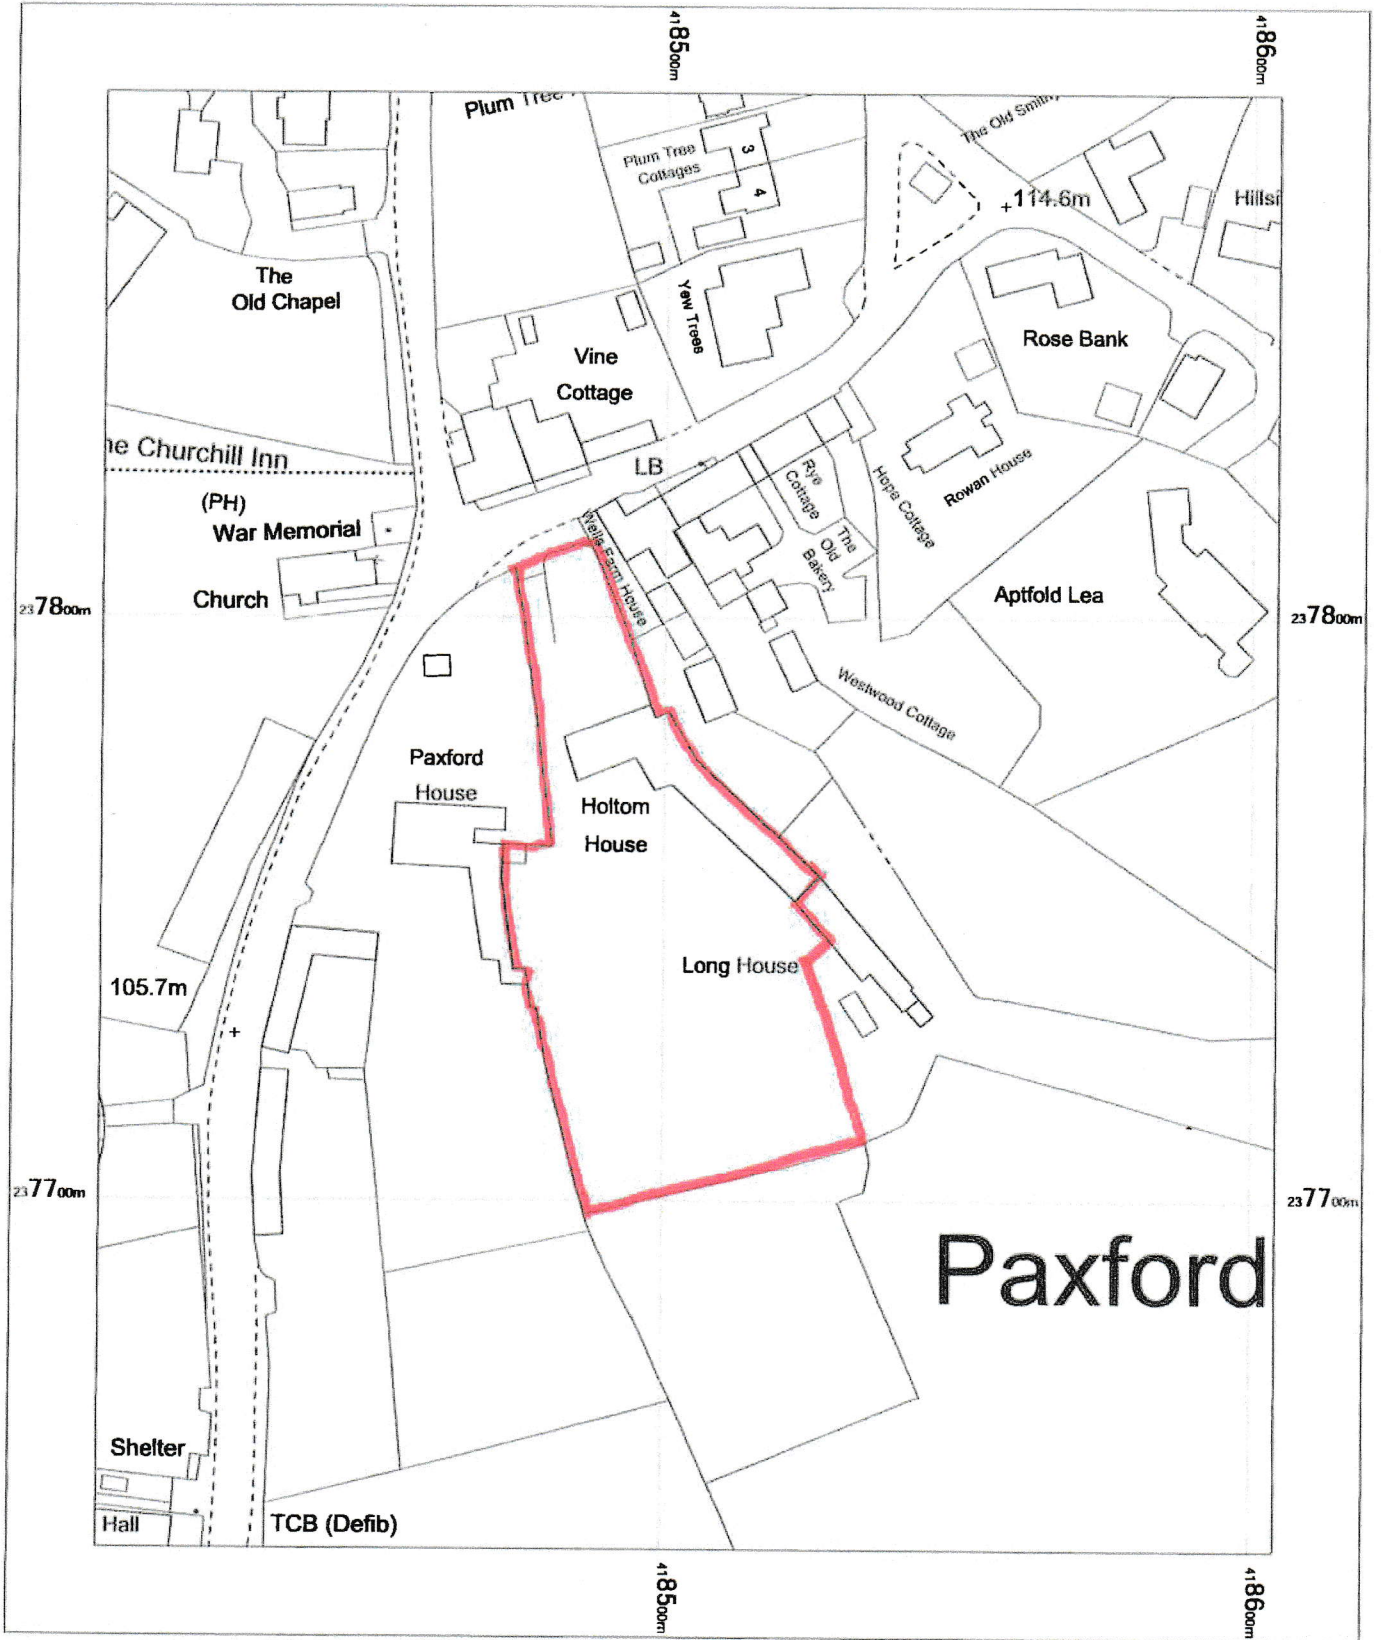

Holtom House
 Chipping Campden
 Paxford
 GL55 6XH

OS MasterMap 1250/2500/10000 scale
 Tuesday, December 13, 2022, ID: UPT-01076973
www.themapshop.co.uk

1:1250 scale print at A4, Centre: 418504 E, 237765 N

©Crown Copyright Ordnance Survey. Licence no. 100019311



The Map Shop
 Upton upon Severn
www.themapshop.co.uk

TEL: 01684 593146
 FAX: 01684 594559
themapshop@btinternet.com

