




Scale 1:1250

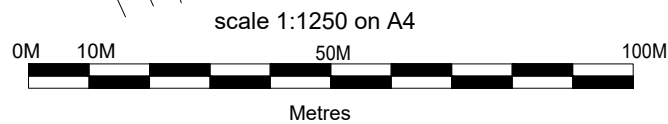

© Crown Copyright 2020. Digimap Licence No. 100025252.

© MEKKARA Architectural Consultants - THIS DRAWING AND DESIGN REMAINS THE COPYRIGHT AND INTELLECTUAL PROPERTY OF MEKKARA Architectural Consultants. SHALL NOT BE COPIED OR REPRODUCED IN ANY FORMAT WITHOUT APPROVAL.

 	
<small>50, Whaddon Road, Cheltenham, GL52 2NA www.MekKara.co.uk, mac@gmail.com Ph: 01452288776, 07183202649</small>	
Client	
<b>Mr &amp; Mrs JHEETA</b>	
Job Title	
<b>PROPOSED EXTENSION</b>	
<b>125 CAINSCROSS ROAD</b>	
<b>STROUD, GL5 4HN</b>	
Drawing Title	
<b>LOCATION PLAN</b>	
Scale	
<b>1:1250 on A4</b>	
Date	March 2024
Drawn By	RMC
Job No	0324-14
Drawing No.	100
Rev.	-