
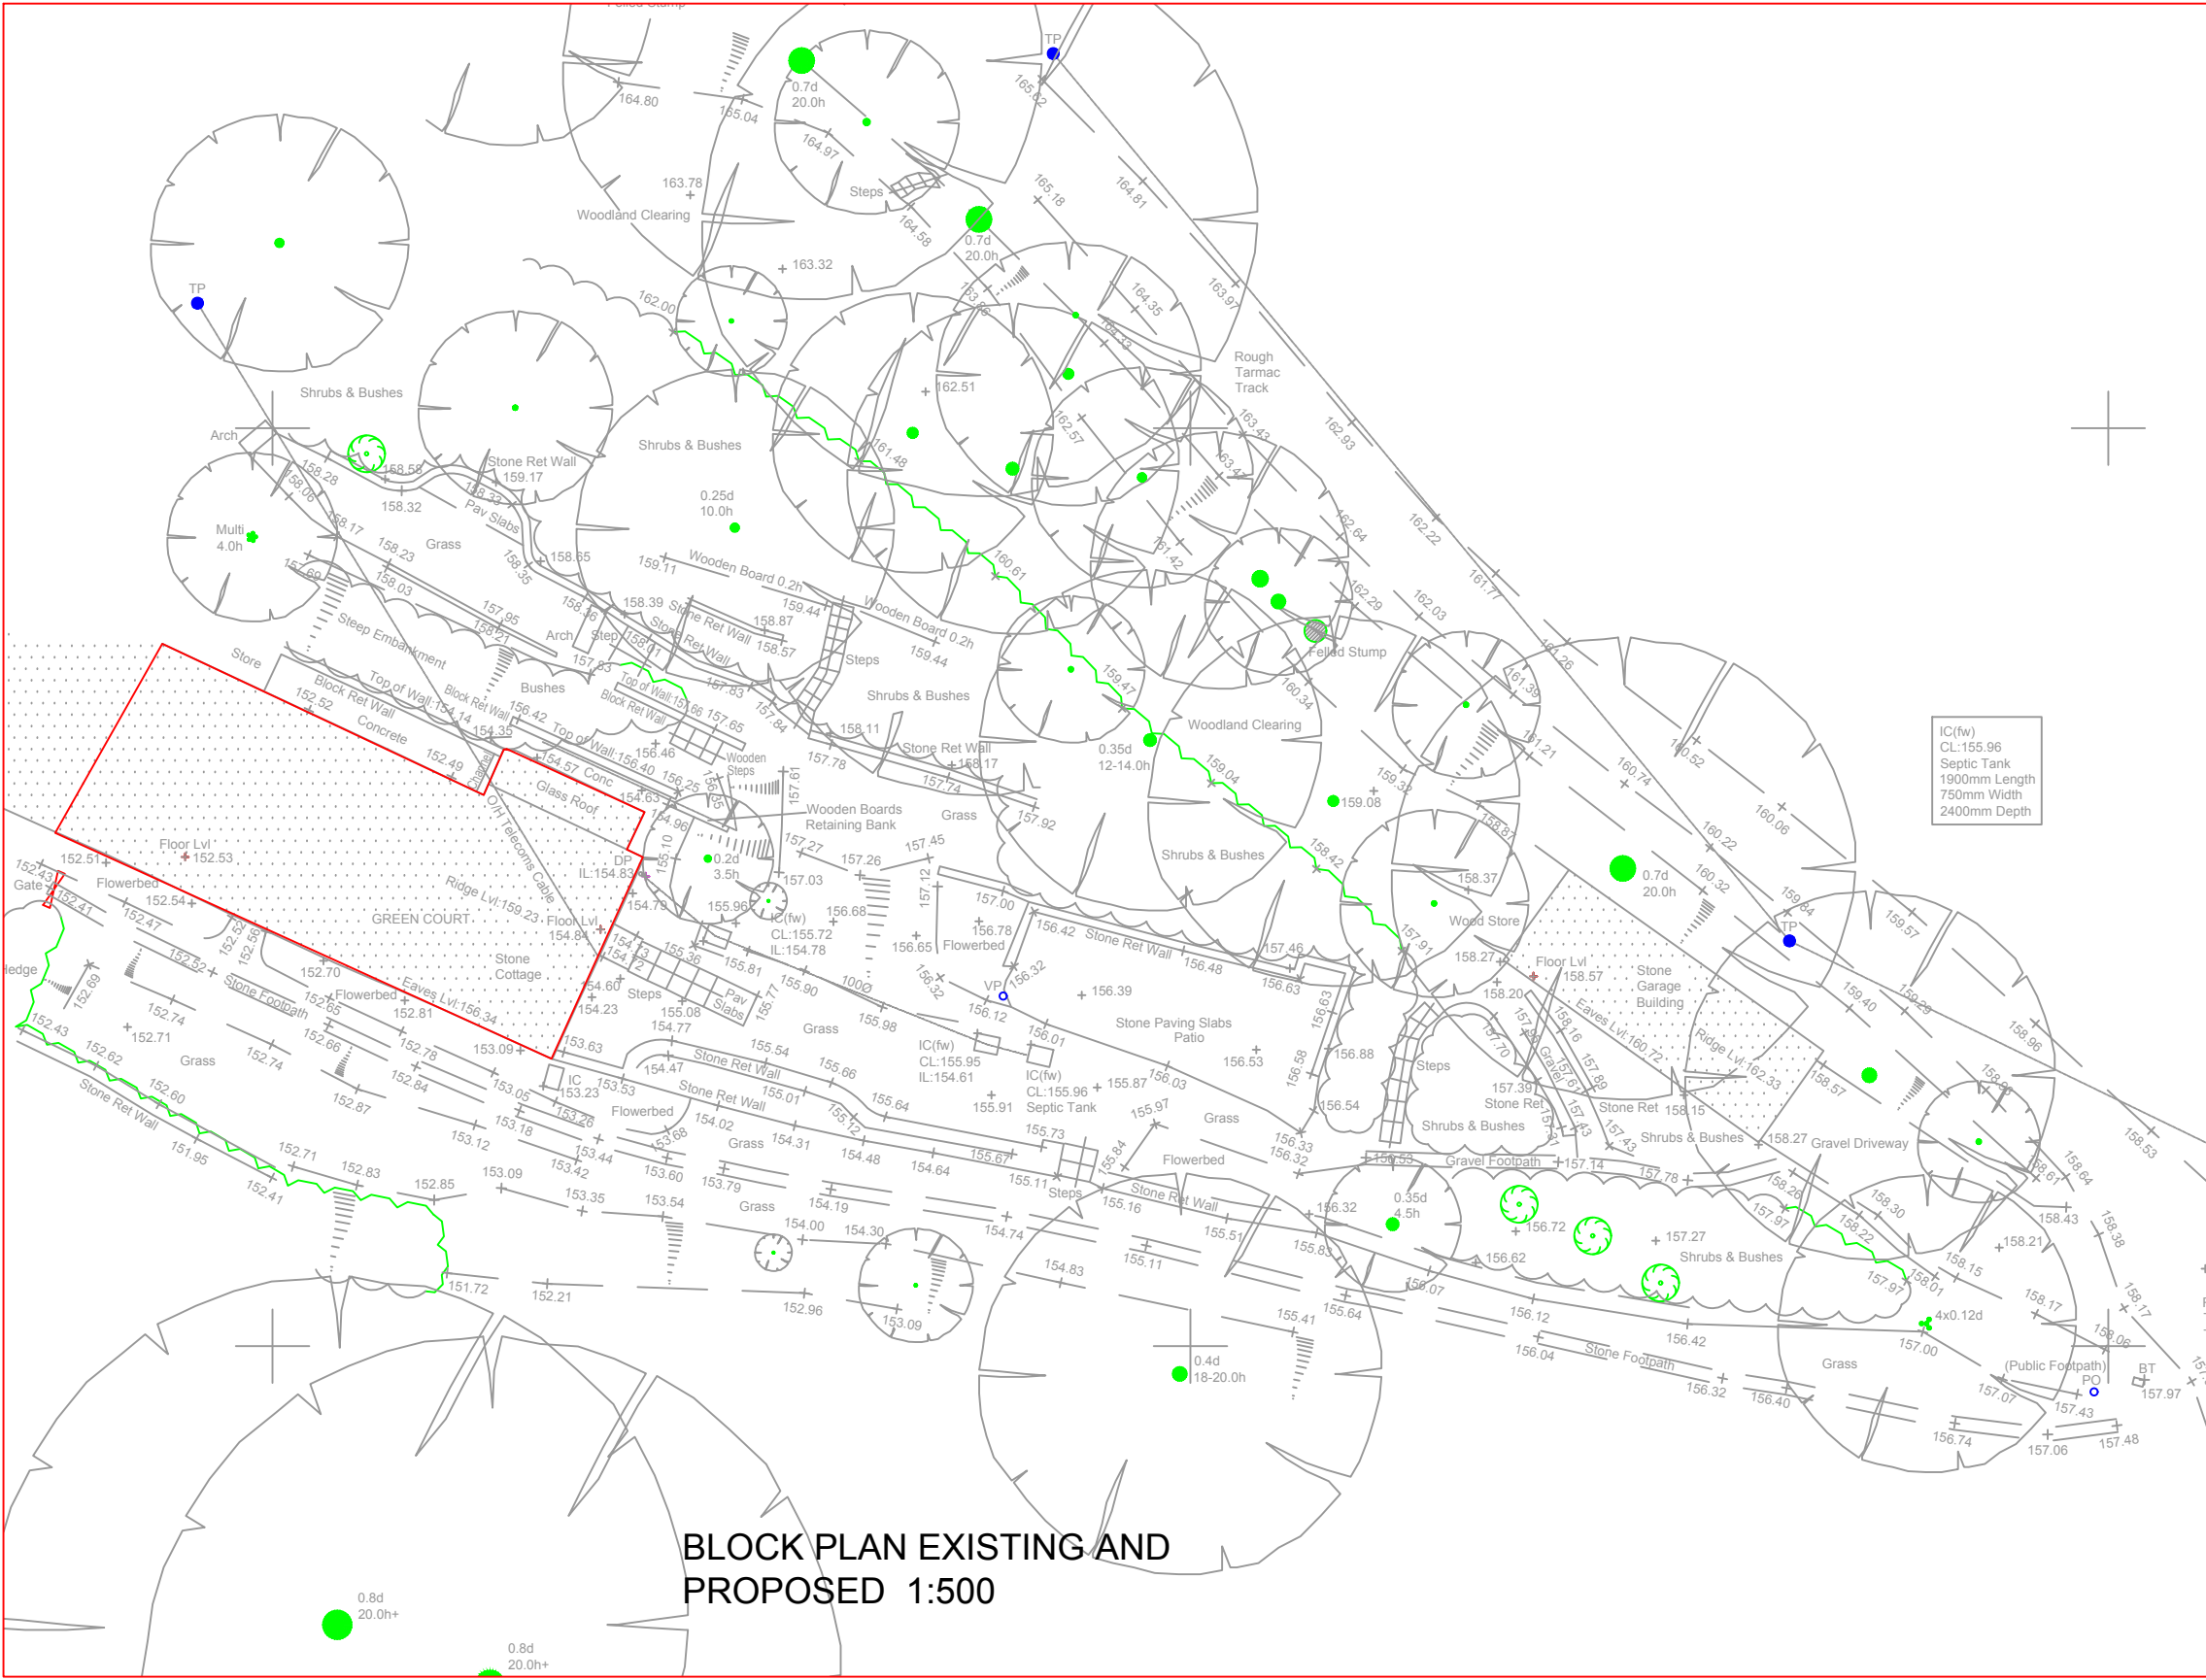


# SITE LOCATION PLAN 1:1250

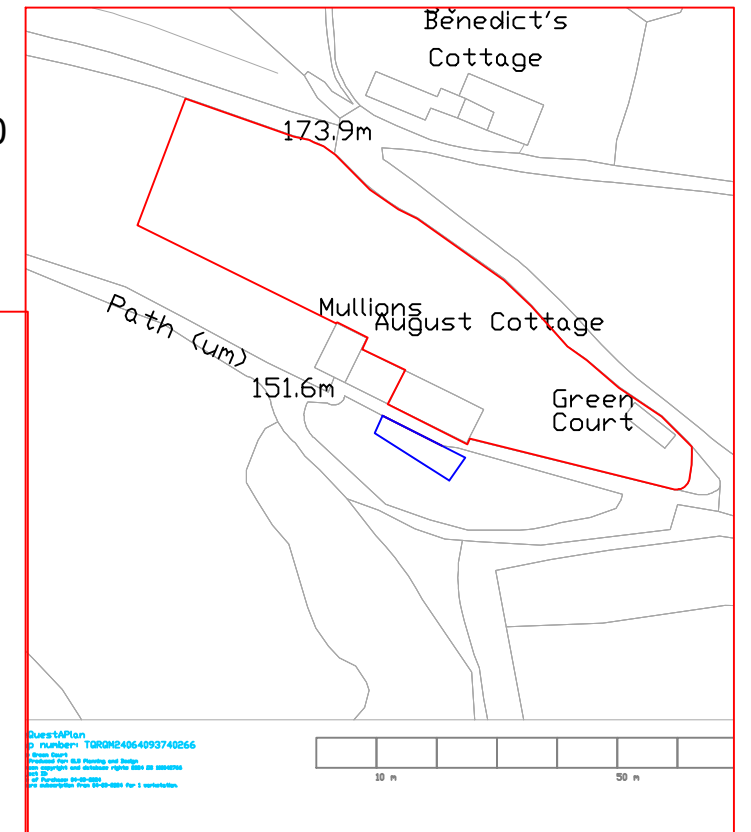

## BLOCK PLAN EXISTING AND PROPOSED 1:500

Client  
**Hopf**

Green court  
The Scrubs  
Bisley Nr Stroud  
GL6 7BU

Cottage Improvements

---

Title  
**Block Plan and Site Location Plan**

---

GL5 Planning and Design  
**Architectural Services**  
Triana, Bread Street,  
Ruscombe Stroud  
GL6 6EJ  
cwbuckley60@gmail.com

---

Drawn	CWB
Scale	1:500, 1:1250 @ A3
Date	March 2024
Drawing Number	<b>00</b>
Revisions	