



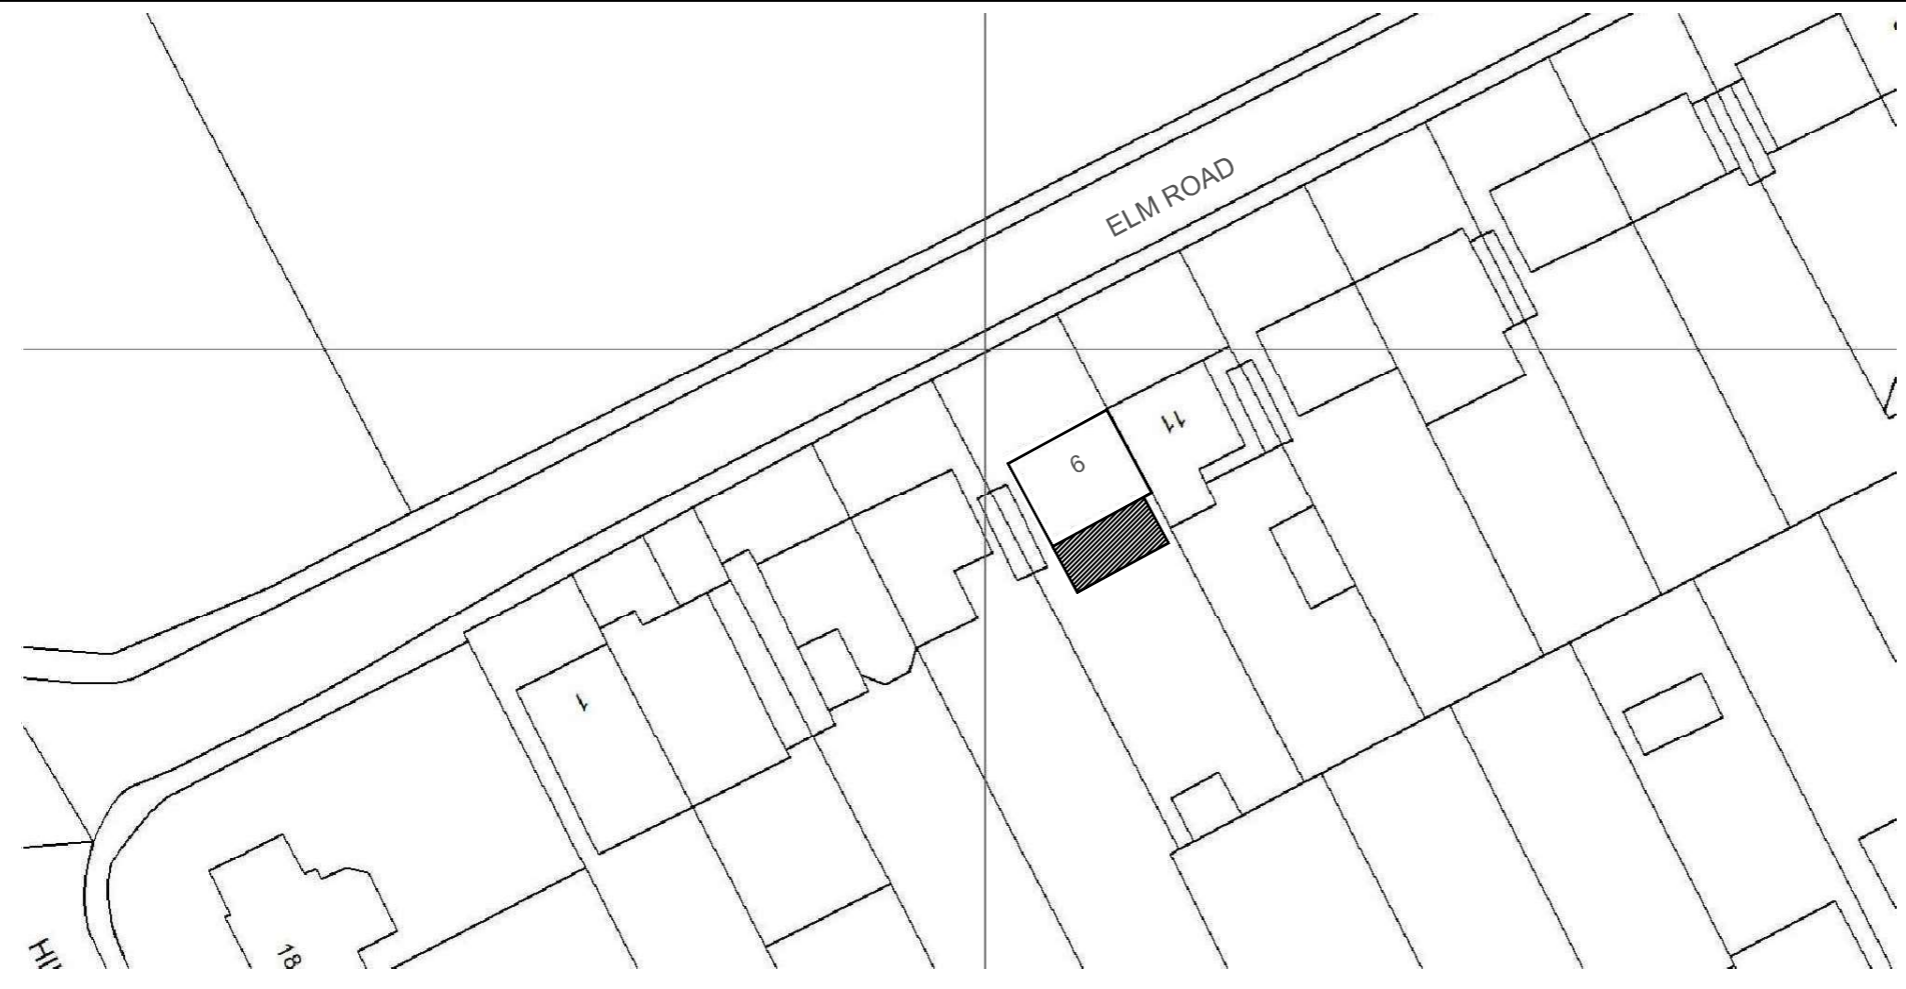

SCALE 1:1250

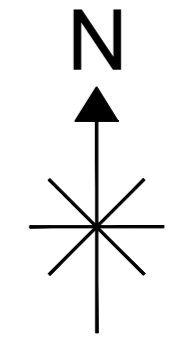

SCALE 1:500


Digital Planit™
 designing your world...
 2 Fitzhardinge Way
 Berkeley
 Glos
 GL13 9EG

Client: Mr & Mrs Doyle 9 Elm Road, Cashes Green, Stroud, GL5 4NJ	Description: <p style="text-align: center;">Location Plan</p>
--	--

Drawn: SS	Job: 543454
------------------	--------------------

Scale @ A3:	AS SHOWN
--------------------	----------

Date:	15.03.24
--------------	----------

Dwg No:	543454-24-7
----------------	-------------