

## Alberts Cottage, Berkswell

A1

Proposed Ground Floor GA Plan

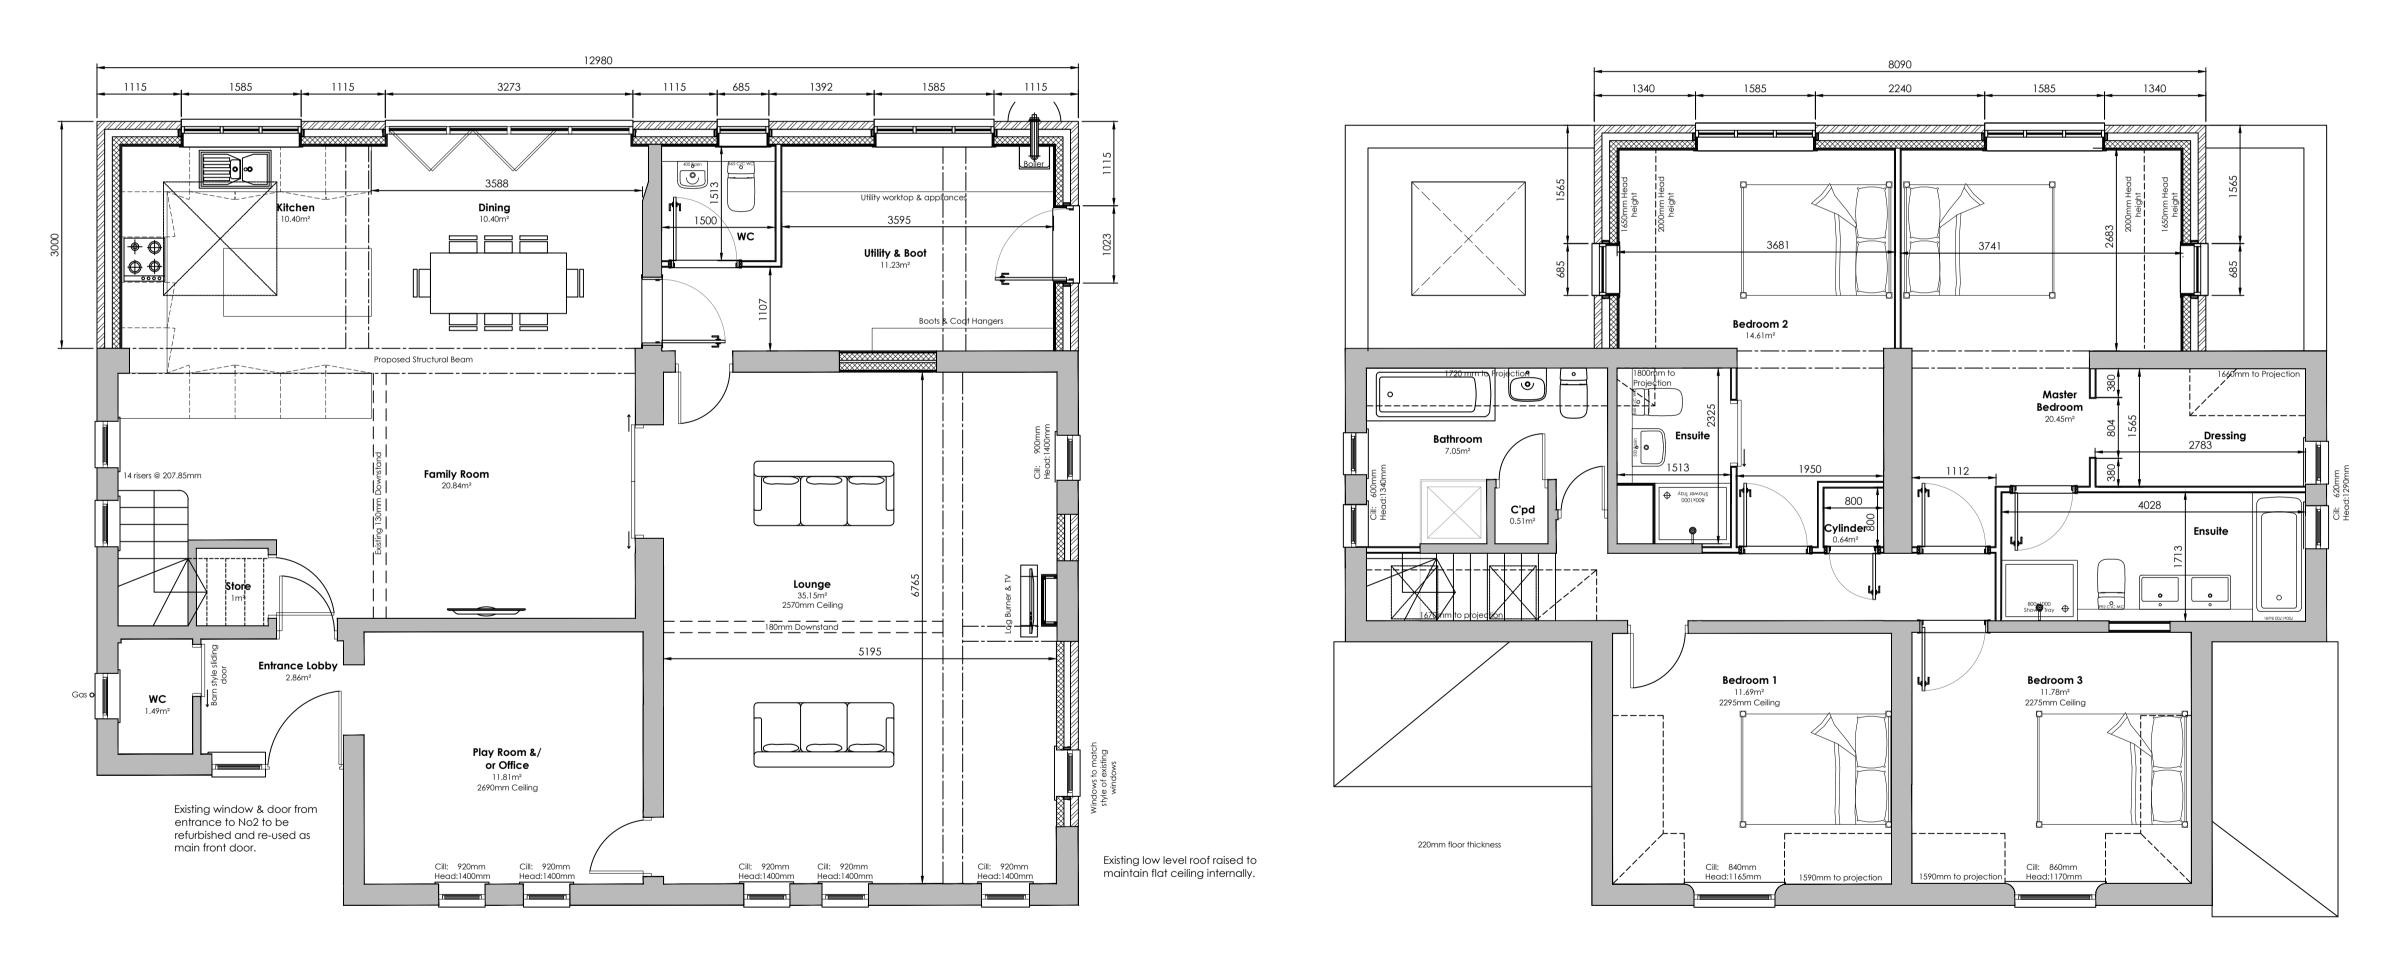

Proposed First Floor GA Plan

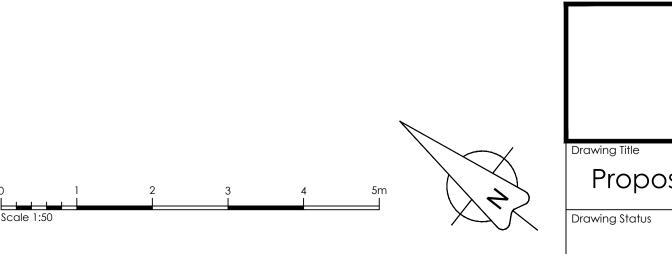

	Alberts Cottage Berkswell		
osed GA Plans	Date 01/24	Scale 1:50@A1	Drawn / Checked by
	Drawing Ref A102		Rev