

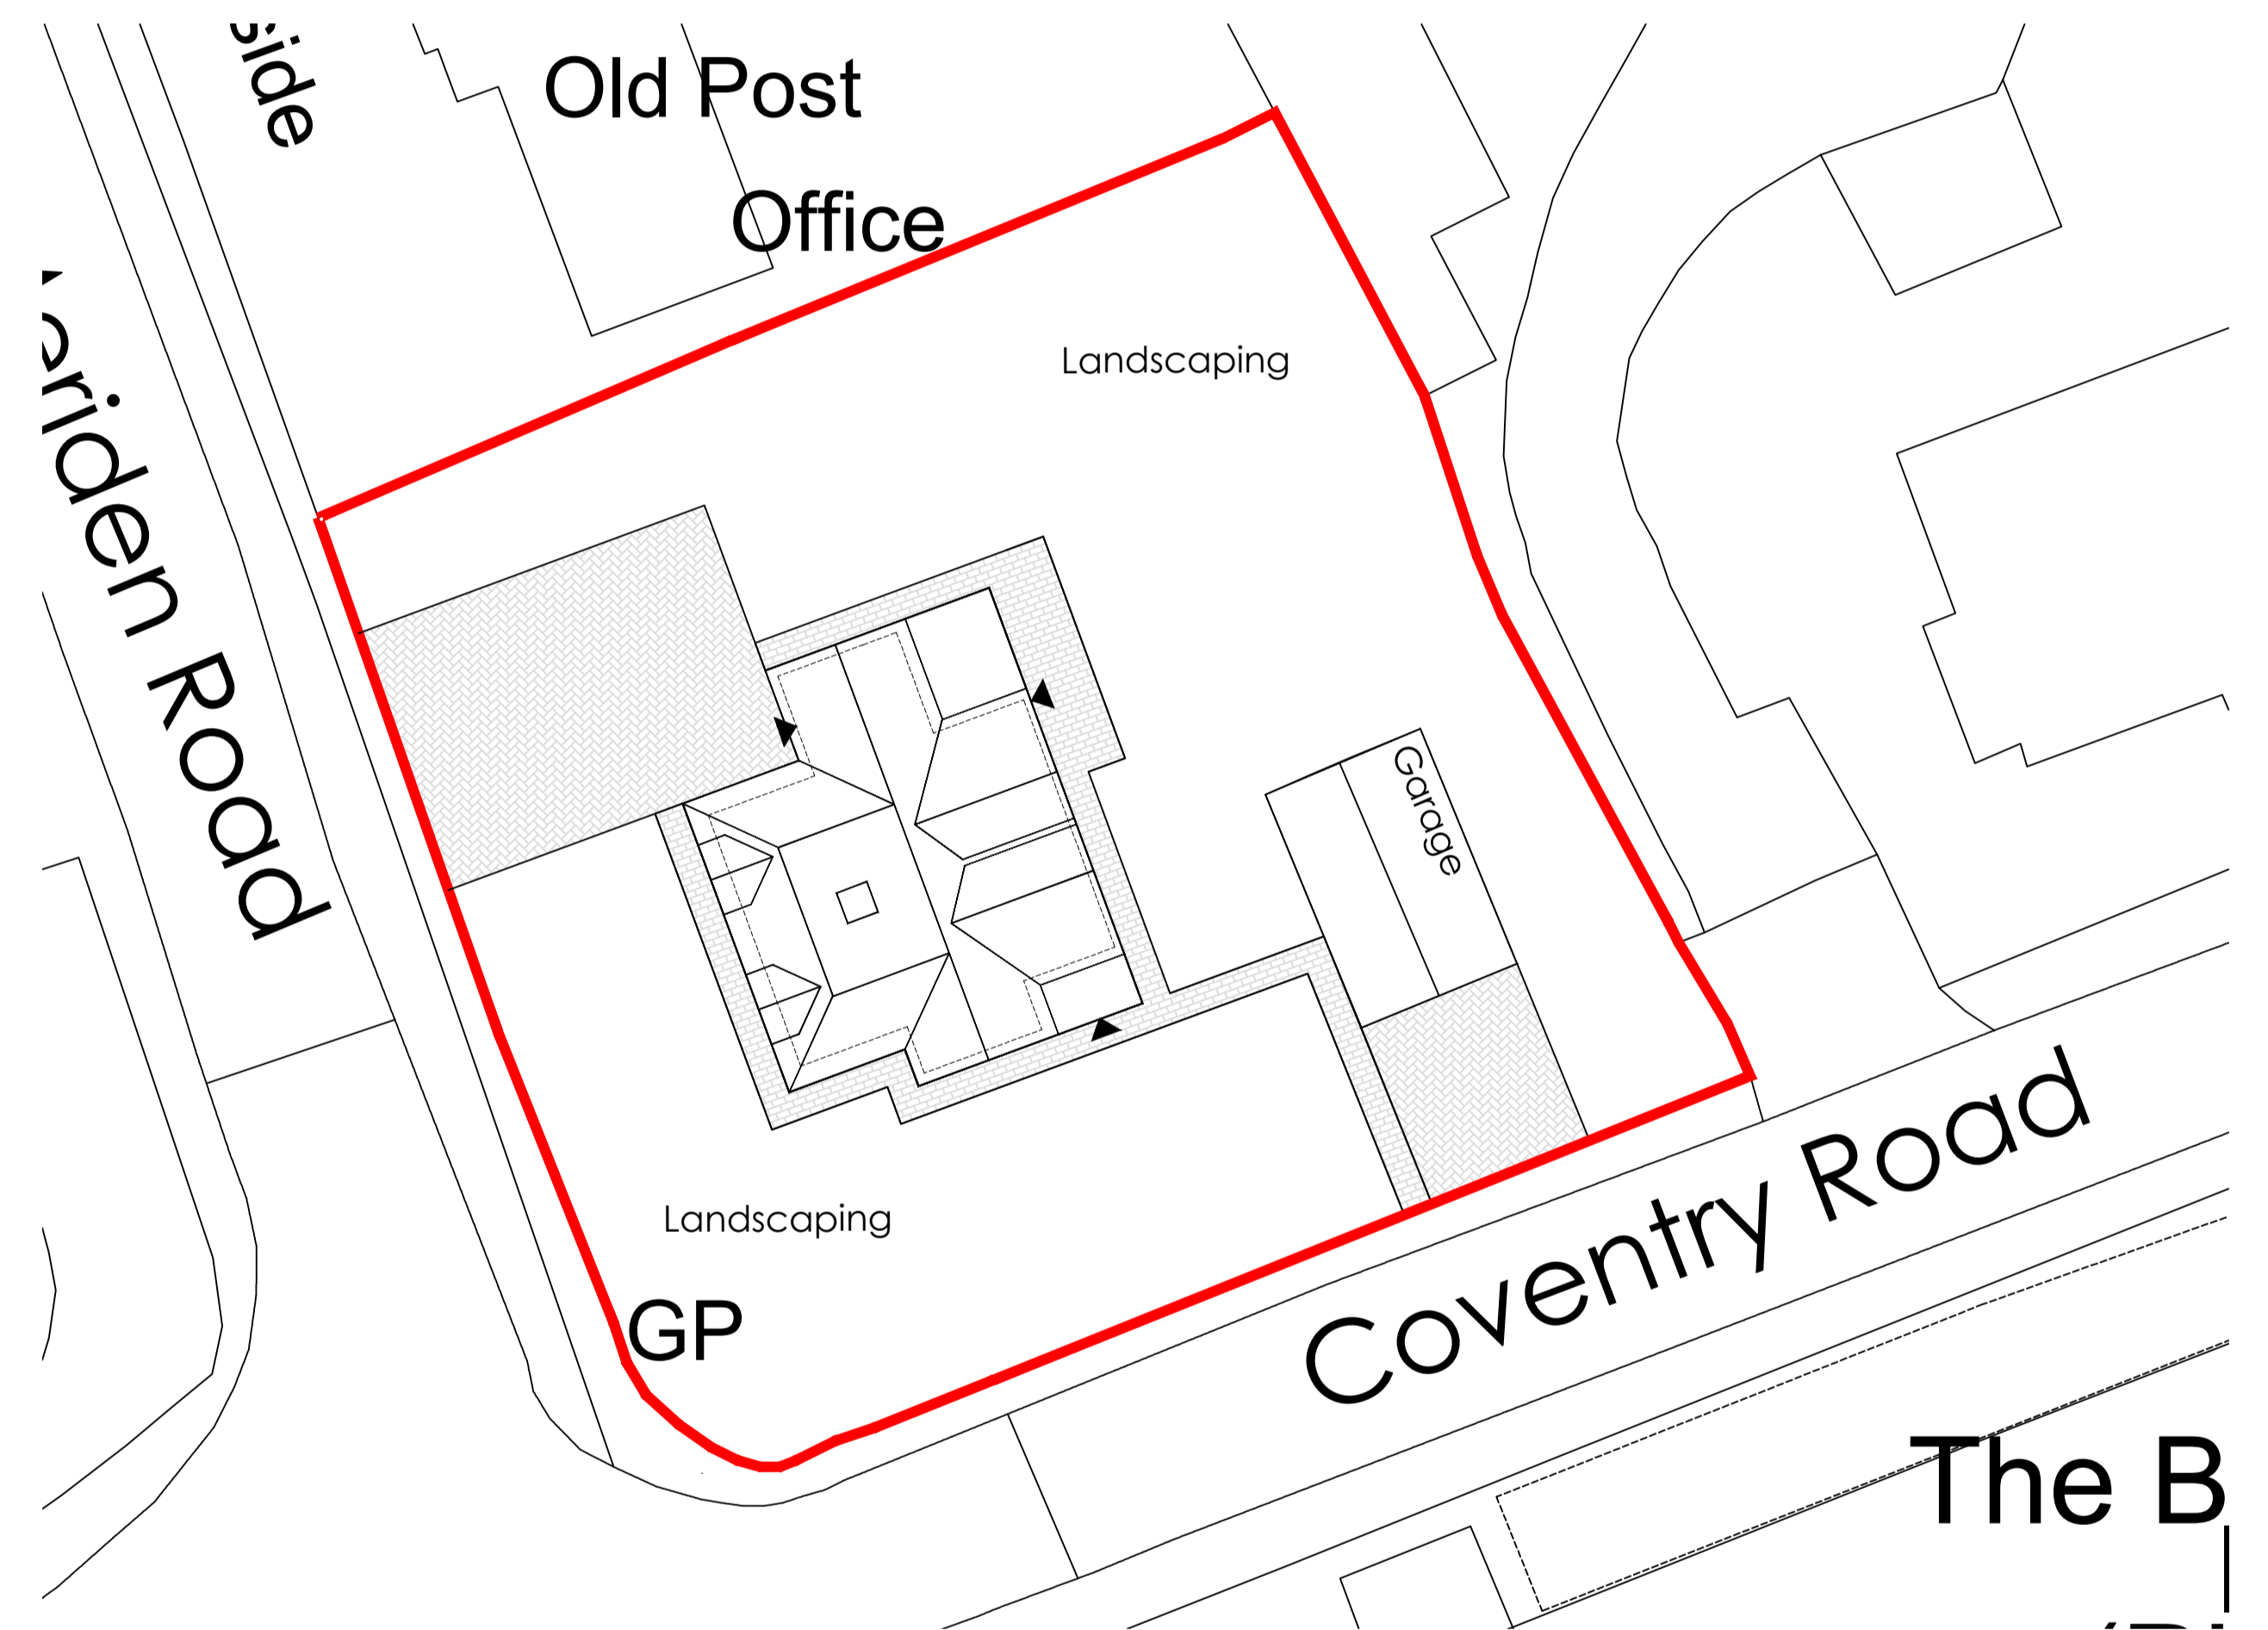



**Location Plan**  
1:1000

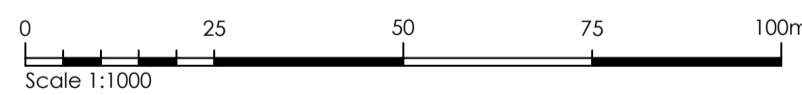

**Block Plan**  
1:200

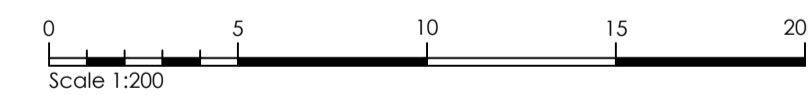

# Alberts Cottage, Berkswell

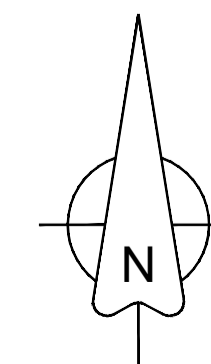

<div style="border: 1px solid black; width: 100%; height: 30px;"></div>		Development	
		Alberts Cottage Berkswell	
Drawing Title	Date	Scale	Drawn / Checked by
Location & Block Plan	04/24	1:1000@A1 1:200@A1	JD/PC
Drawing Status	Drawing Ref	Rev	
Planning	A100	-	