



Existing Ground Floor GA Plan
1:50

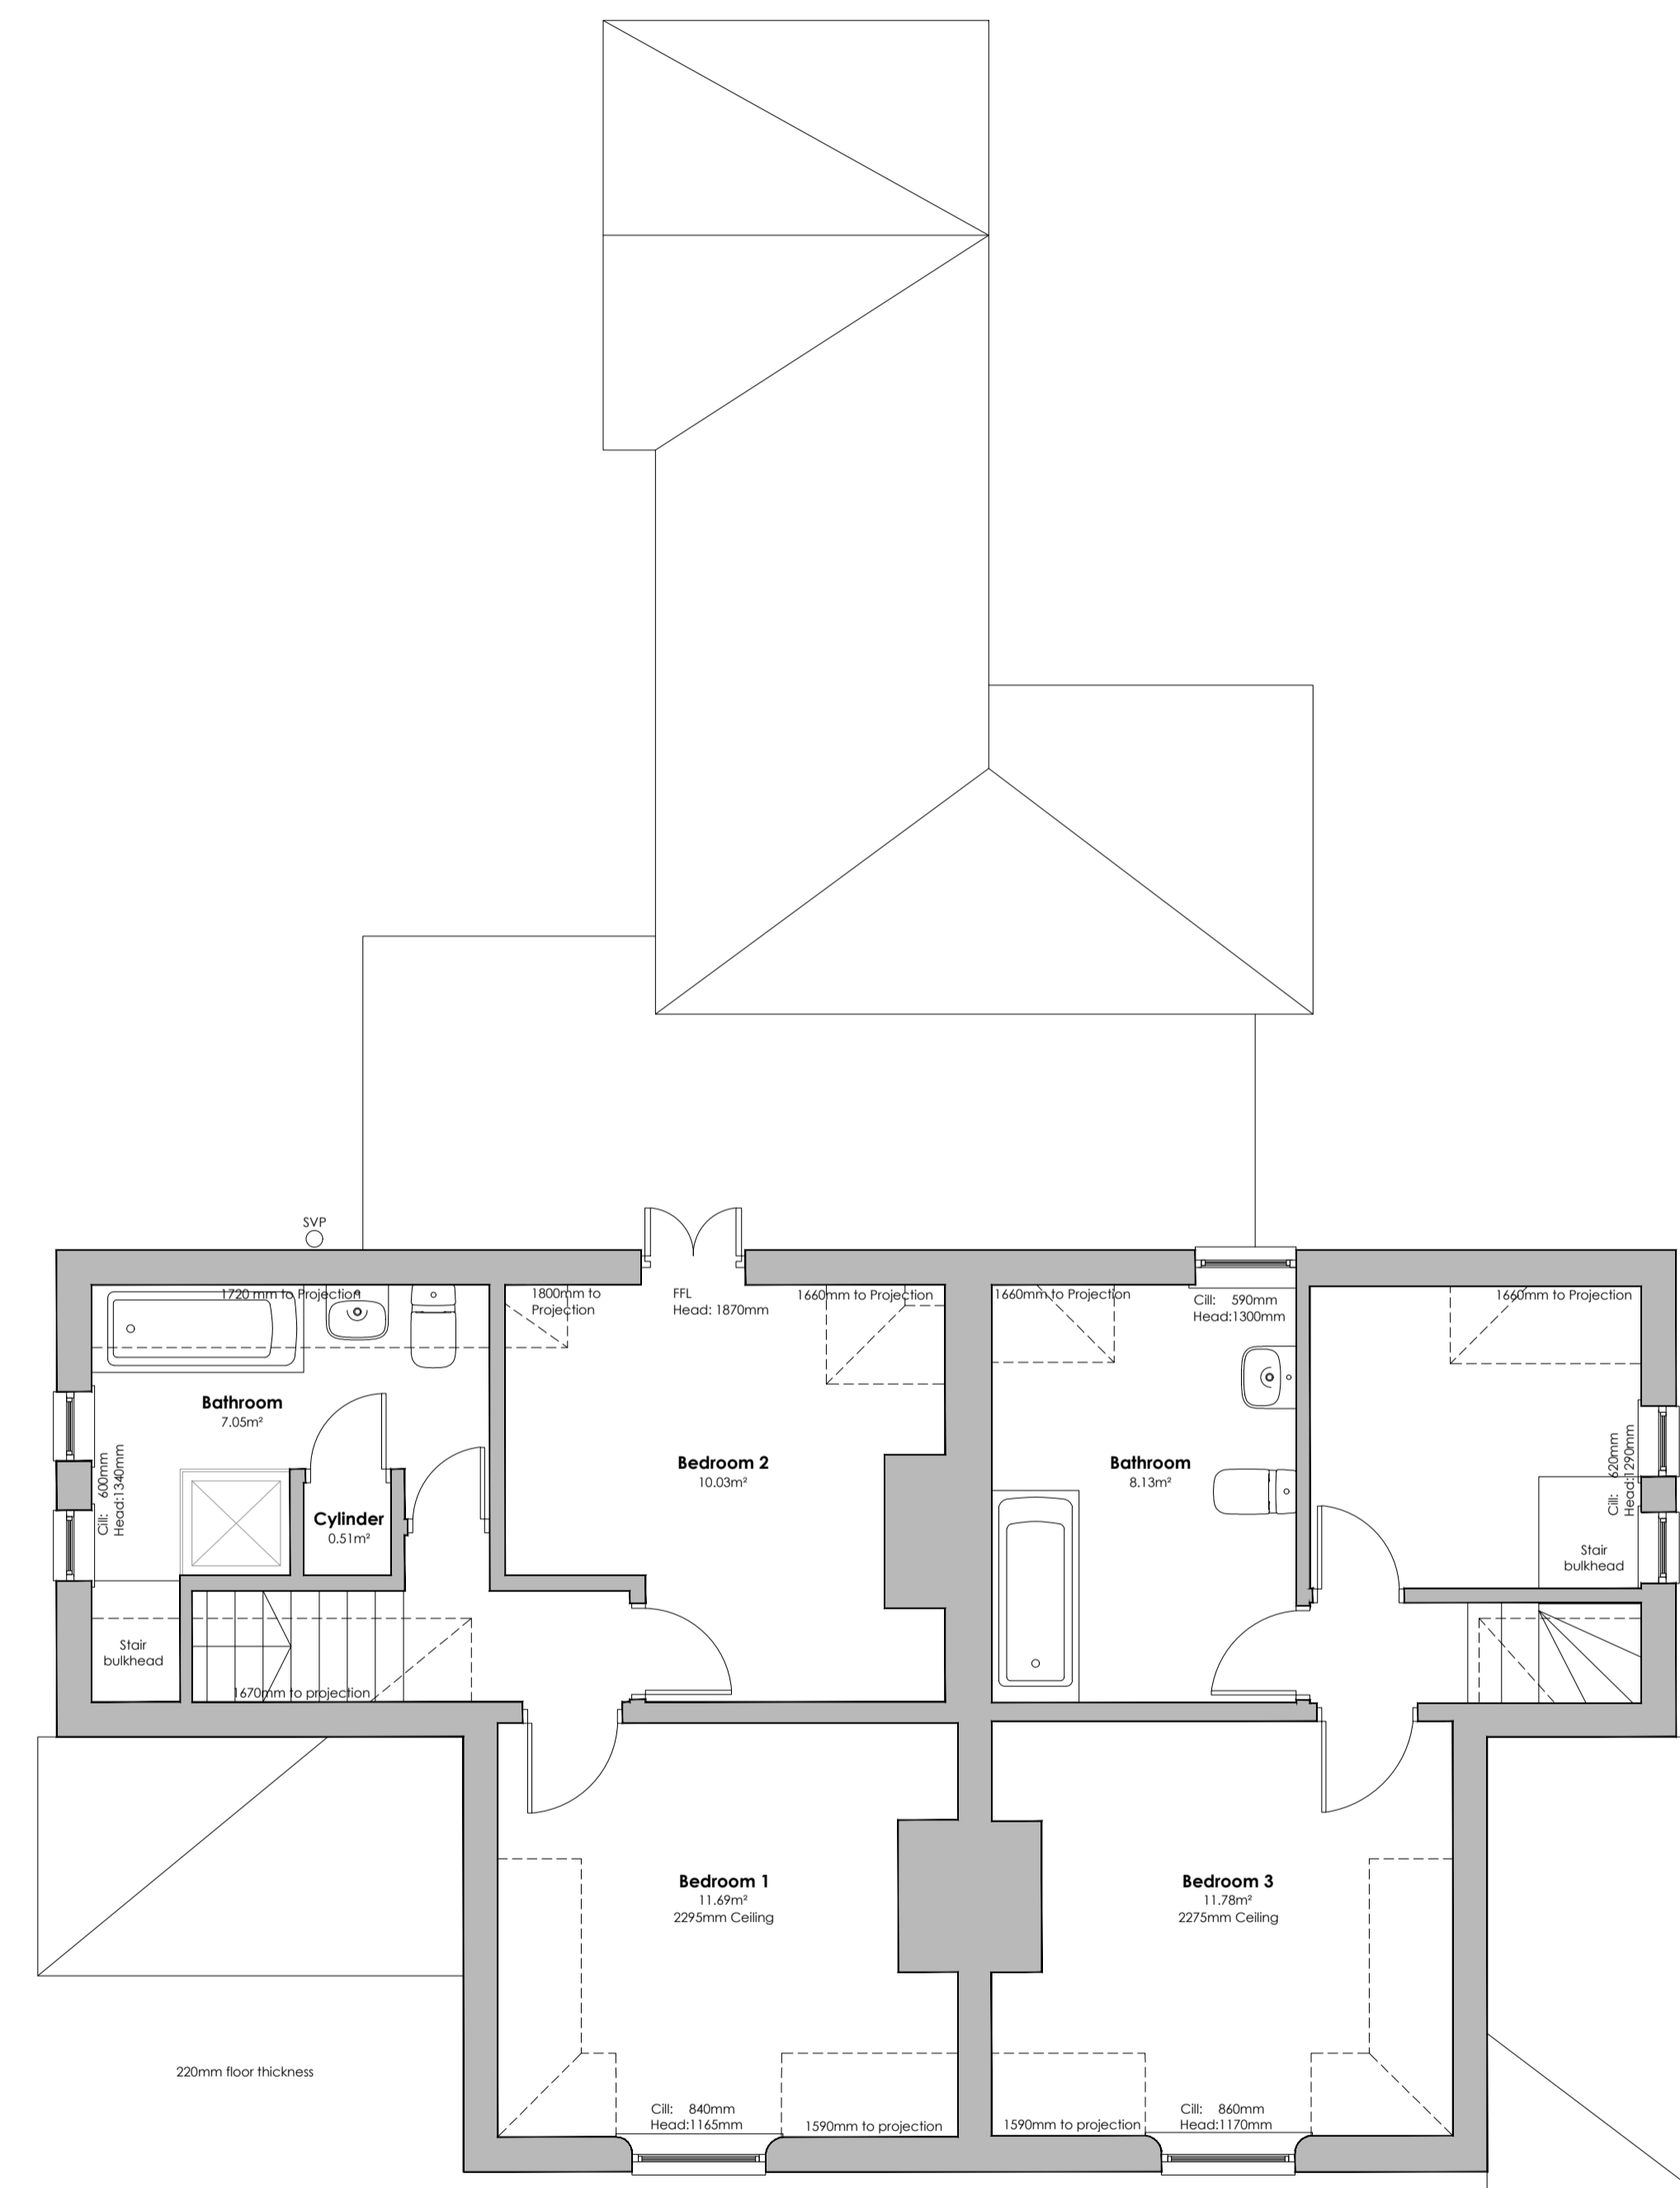

Existing First Floor GA Plan
1:50

Alberts Cottage, Berkswell

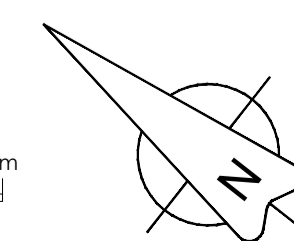

| | | | |
|-------------------|-------------|------------------------------|--------------------|
| Development | | Alberts Cottage Berkswell | |
| Drawing Title | Date | Scale | Drawn / Checked by |
| Existing GA Plans | 01/24 | 1:50@A1 | JD/PC |
| Drawing Status | Drawing Ref | Rev | |
| | A101 | - | |