


Notes:

Key:

- ▬ Planning Boundary (254 m²)
- ▬ Ownership Boundary

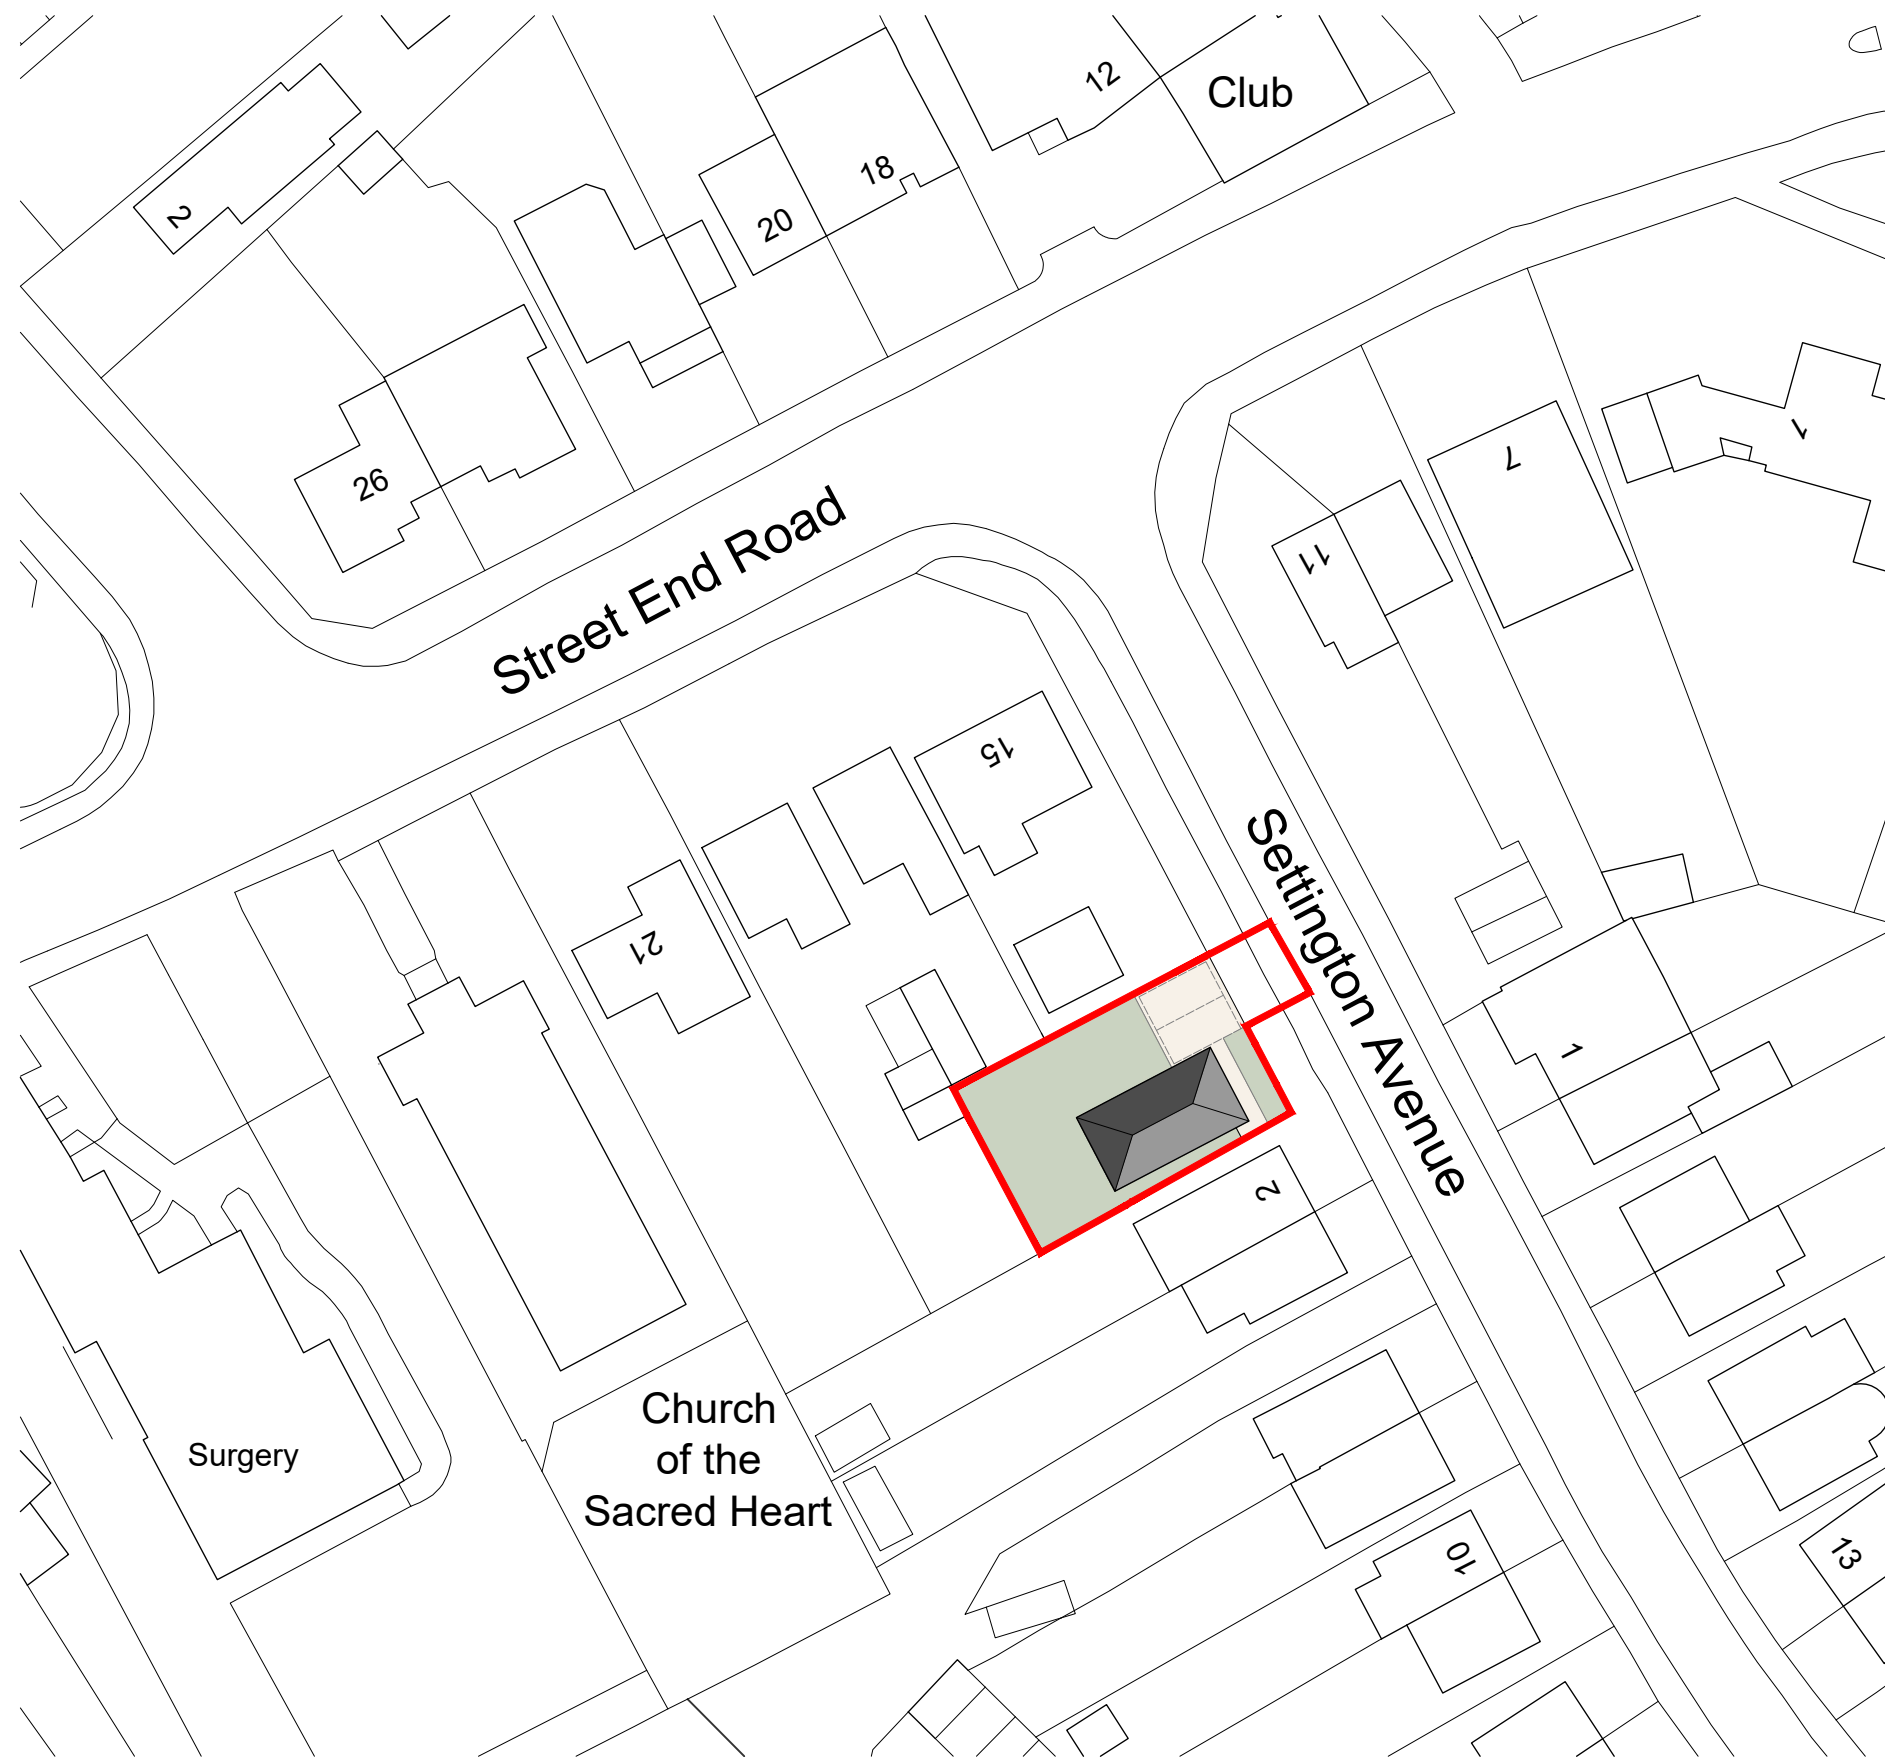

Issued for Planning

Revision:	Rev By:	Checked By:
A. 08.03.2024	EGT	SCS



01892 831 600
 www.bloomfieldsltd.co.uk
 drawing@bloomfieldsltd.co.uk

Client:
 Mr Barnes

Project:
 Proposed Dwelling

Site Address:
 Land Adjacent to 2 Setington Avenue,
 Chatham,
 ME5 0AH

Scale: 1:500 @ A3
Drawn By: EGT

Date: 08.03.2024
Checked By: SCS

Drawing Title:
 Proposed Block Plan

St: | Job No: | Drawing No: | Rev:

P.3237.030.A

