



Existing Front Elevation  
1:50

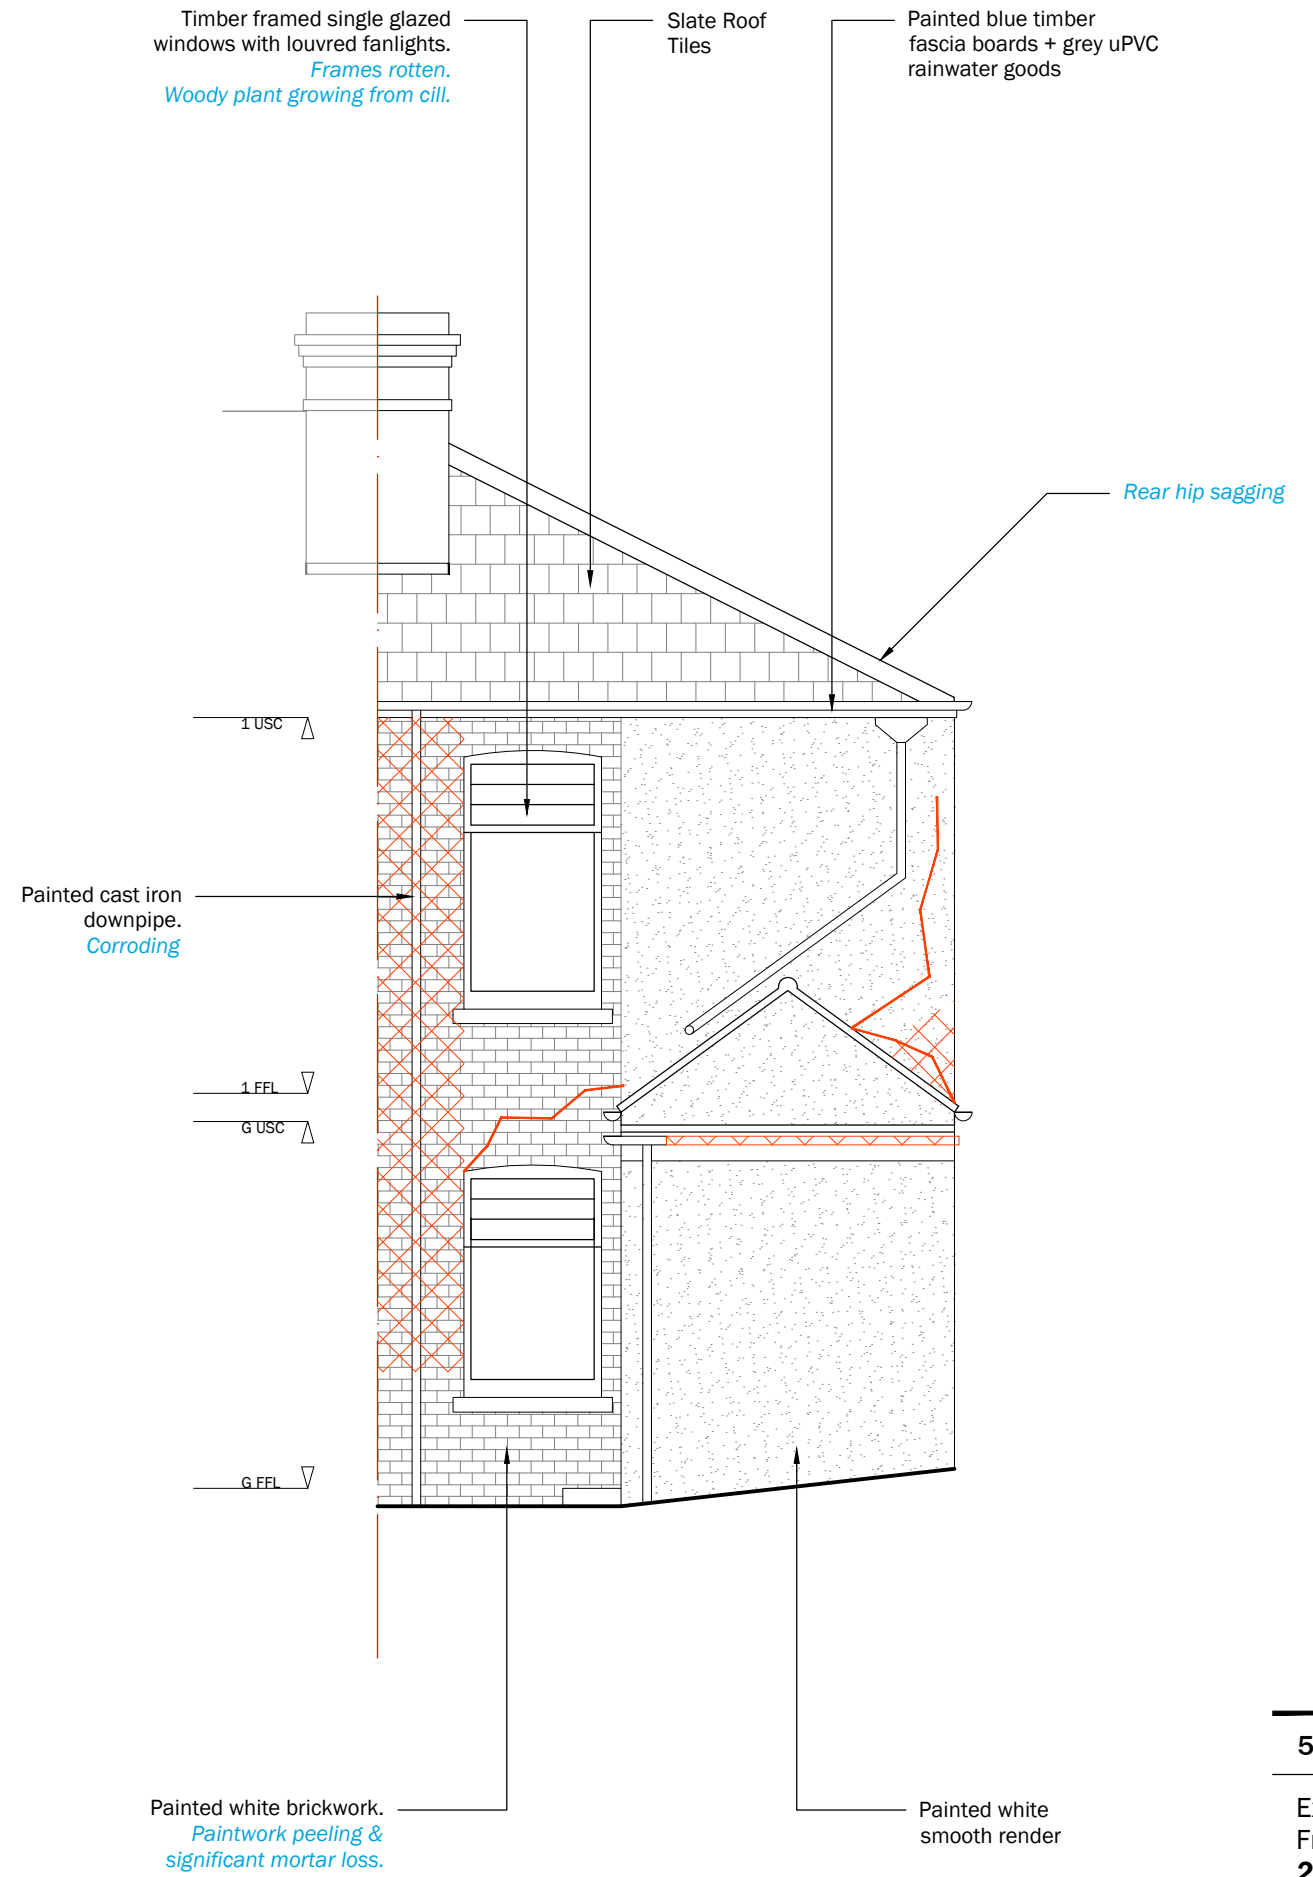

Existing Rear Elevation  
1:50

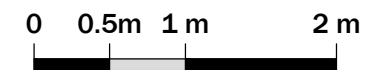

53 Cossington Road

Existing Elevations  
Front & Rear  
2401\_104

1:50 @ A3 Feb 2024

Double Storey Rear Extension  
for Planning