



Proposed First Floor Plan
1:50

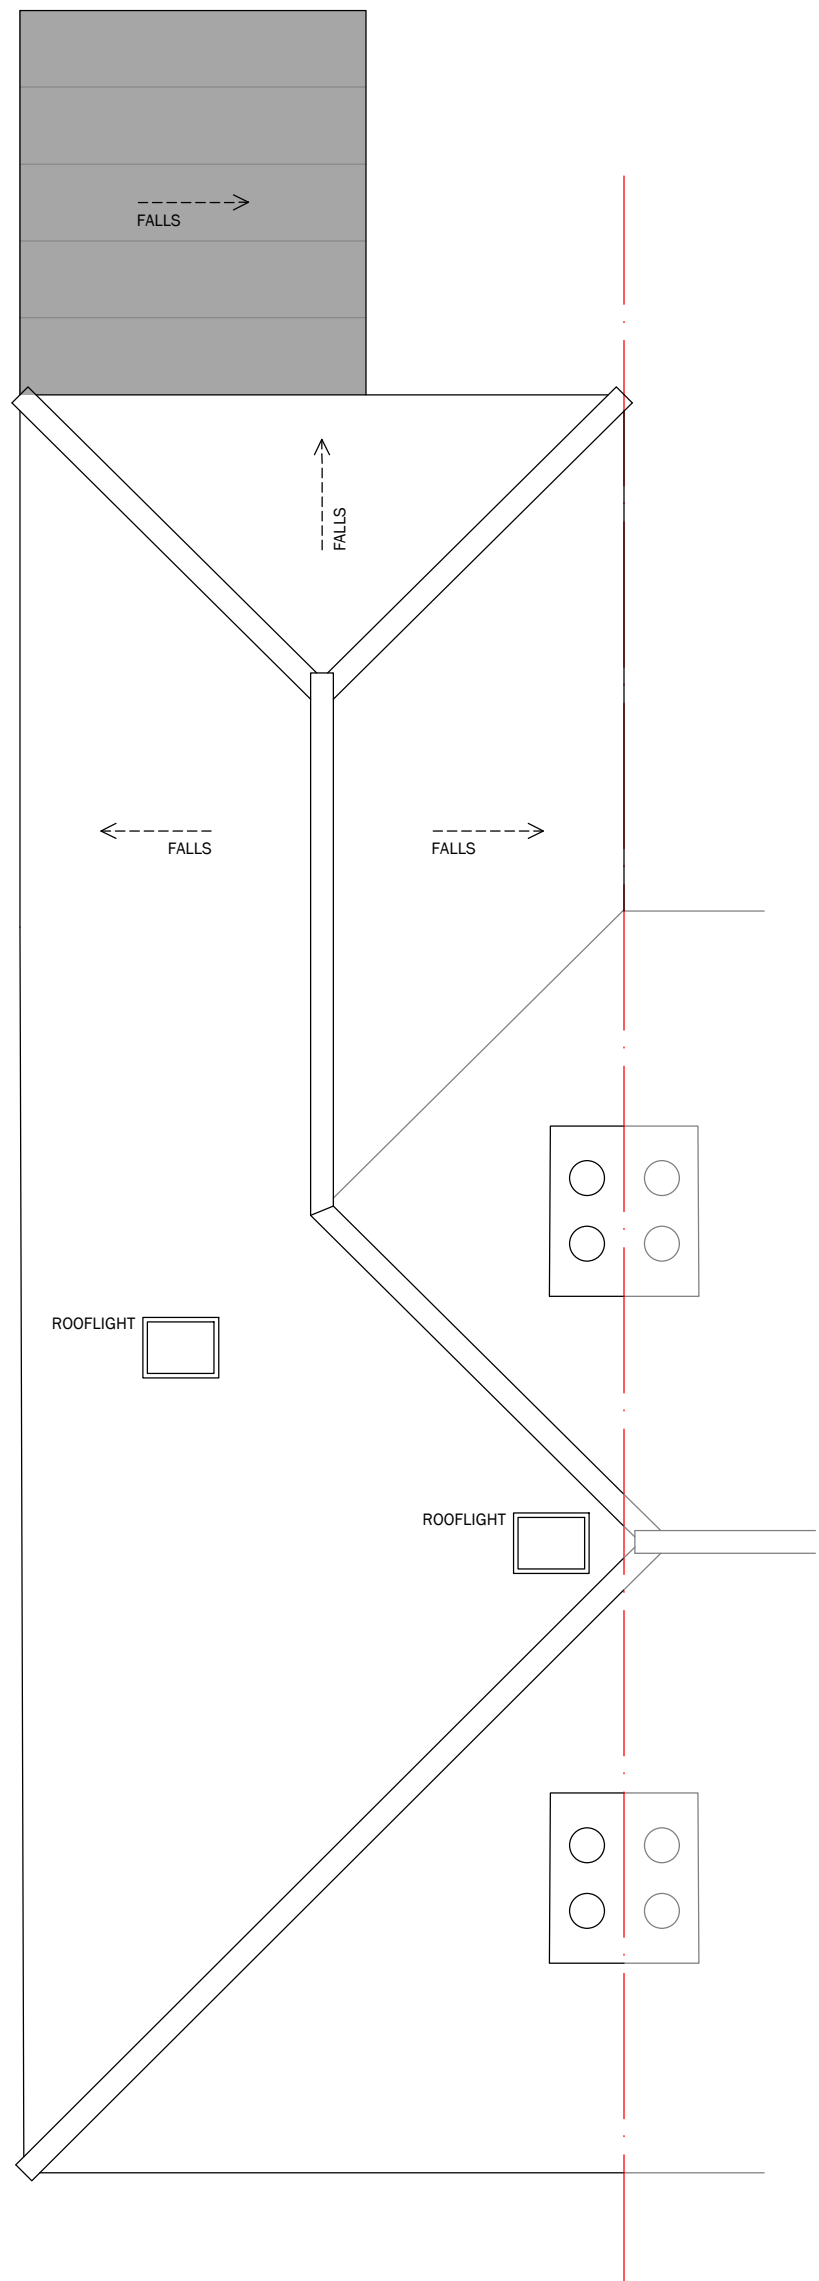

Proposed Roof Plan
1:50

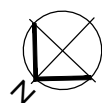

Existing Walls
Proposed Walls

0 0.5m 1 m 2 m



53 Cossington Road

Proposed Floor Plans
First & Roof
2401_203

1:50 @ A3 Feb 2024

Double Storey Rear Extension
for Planning