


Notes
 All work to be in accordance with the current Building Regulations, all relevant British Standard Codes of Practice.
 Contractor to check all dimensions on site prior to commencement of works.

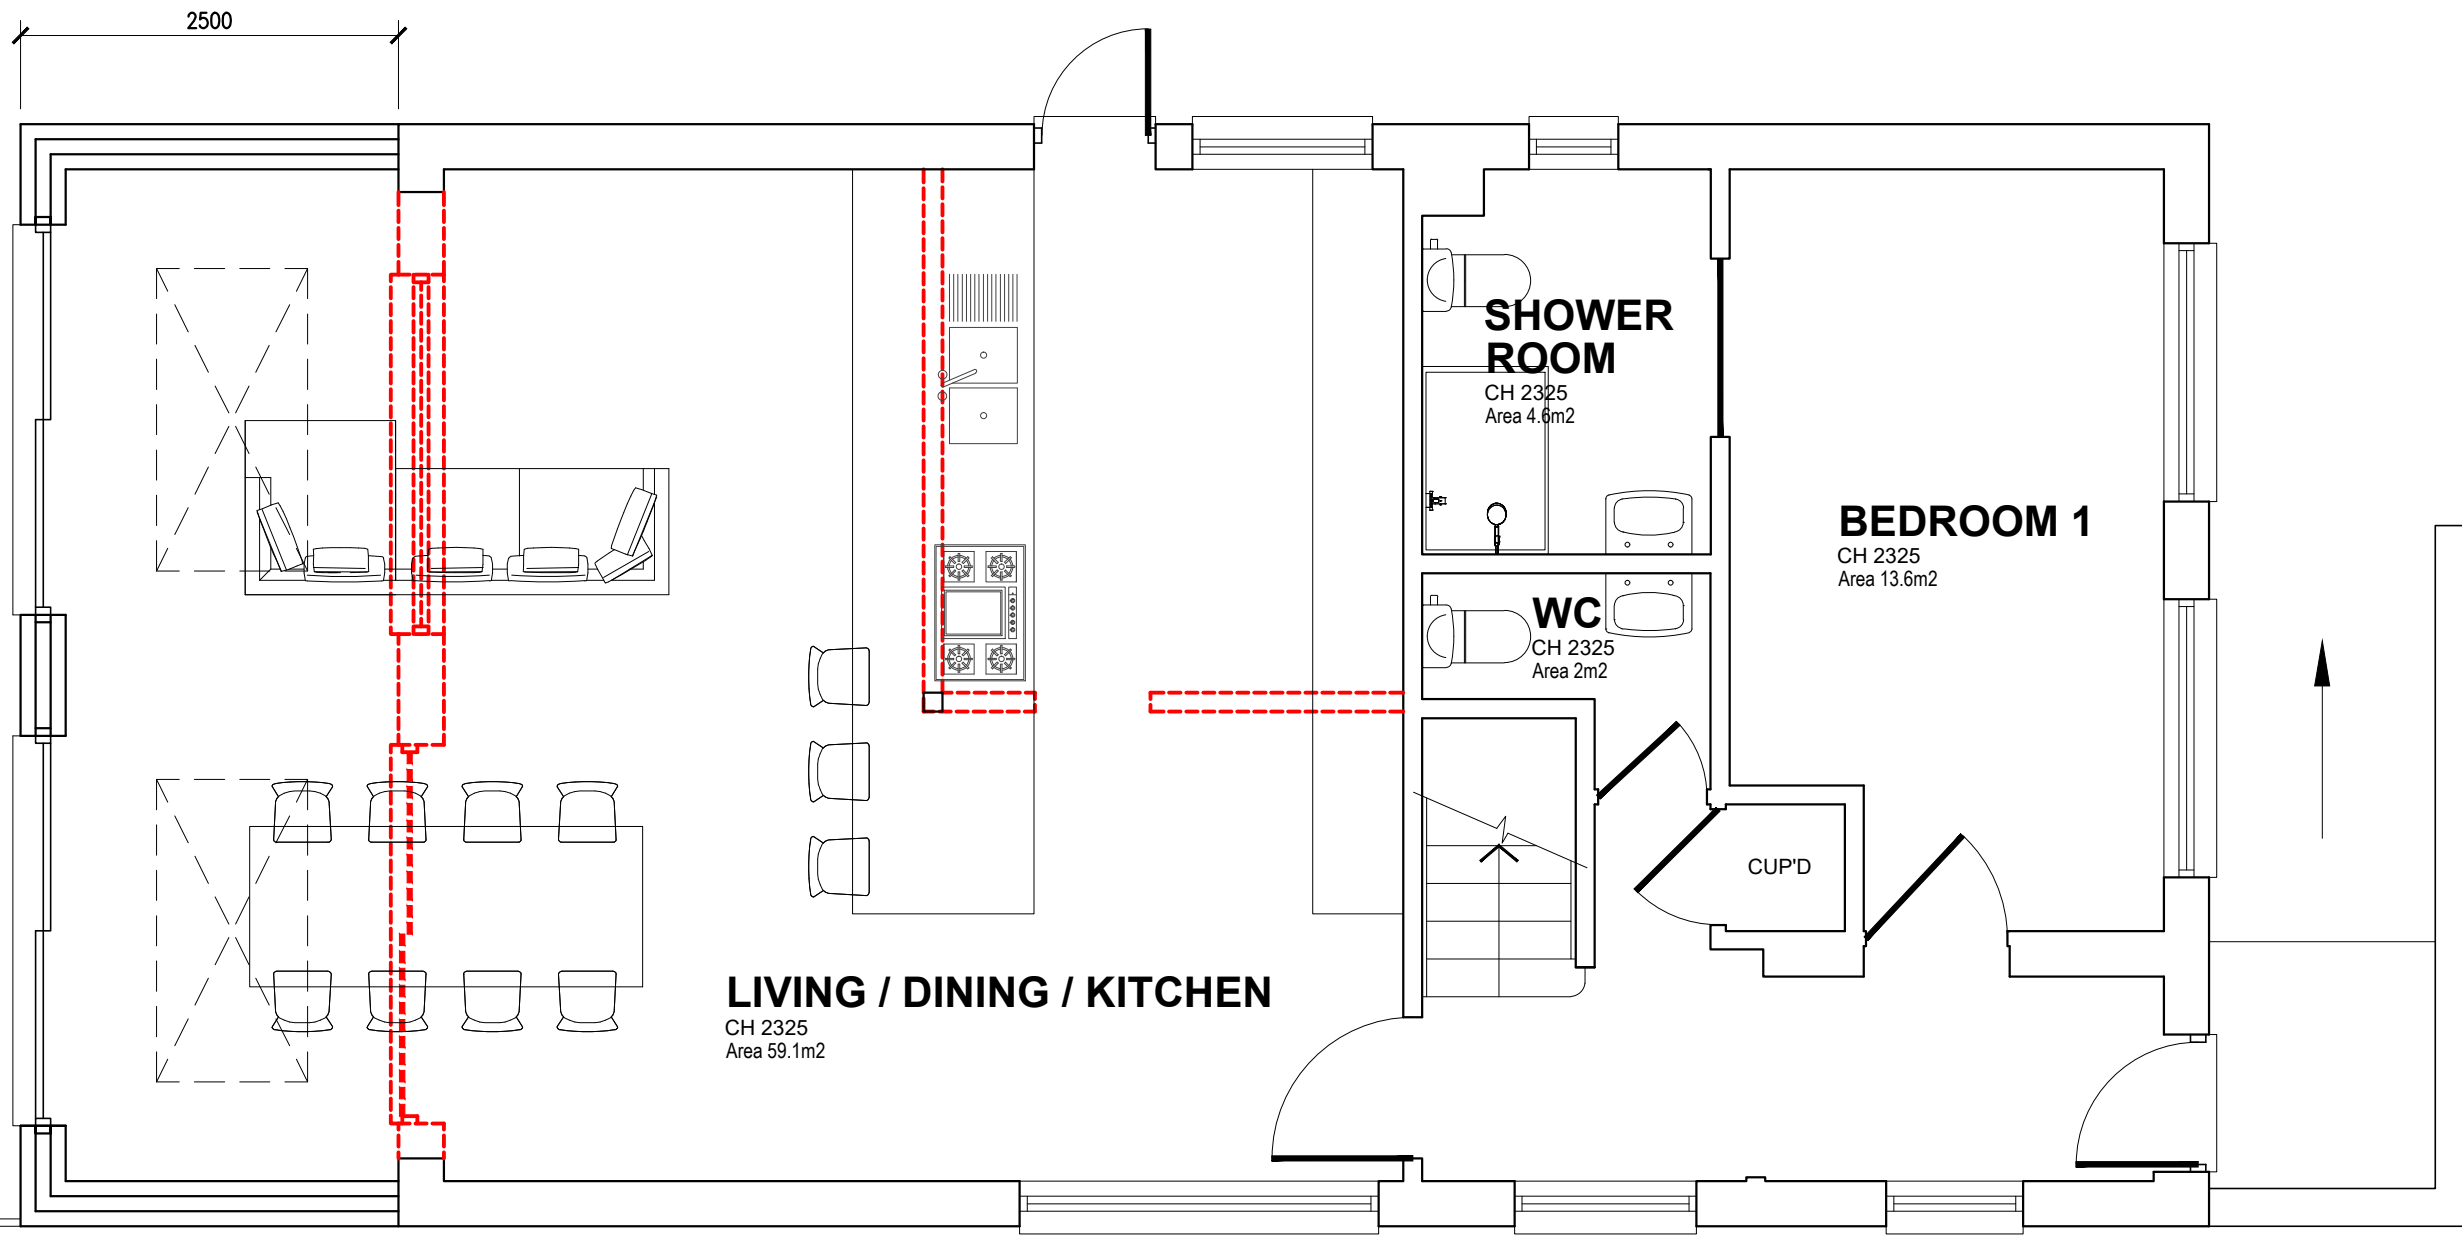

LIVING / DINING / KITCHEN
 CH 2325
 Area 59.1m²


SHOWER ROOM
 CH 2325
 Area 4.6m²

WC
 CH 2325
 Area 2m²

BEDROOM 1
 CH 2325
 Area 13.6m²

CUP'D

PROPOSED GROUND FLOOR LAYOUT
 SCALE 1:50

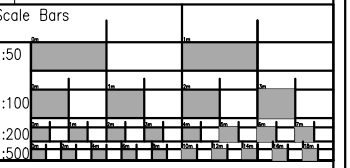

All dimensions must be checked on site and scaled from this drawing. Any dimensional discrepancies discovered must be reported to the Surveyor before proceeding. This drawing is to be read in conjunction with all relevant documents.

This drawing is copyright © and may not be reproduced without permission

Revisions	
A	05.03.24 Roof lights added.
B	15.03.24 Scale wording removed.

CLIENT

JOB DESCRIPTION
 8 BEACON HILL
 WOKING
 GU21 7QR

DRAWING TITLE
 PROPOSED GROUND FLOOR

Scale	Date	Drawn	Checked
1:50 @ A3	MAR '24	BJLC	



Hyde Park House 5 Manfred Road Putney London, Greater London SW15 2RS
 E: enquiries@urbandesign.london

Drawing Number 003662 - 104 rev b