


The timber beam locations are approximate locations extrapolated from historic photographs and the configuration when viewed from within.

North East Gable End

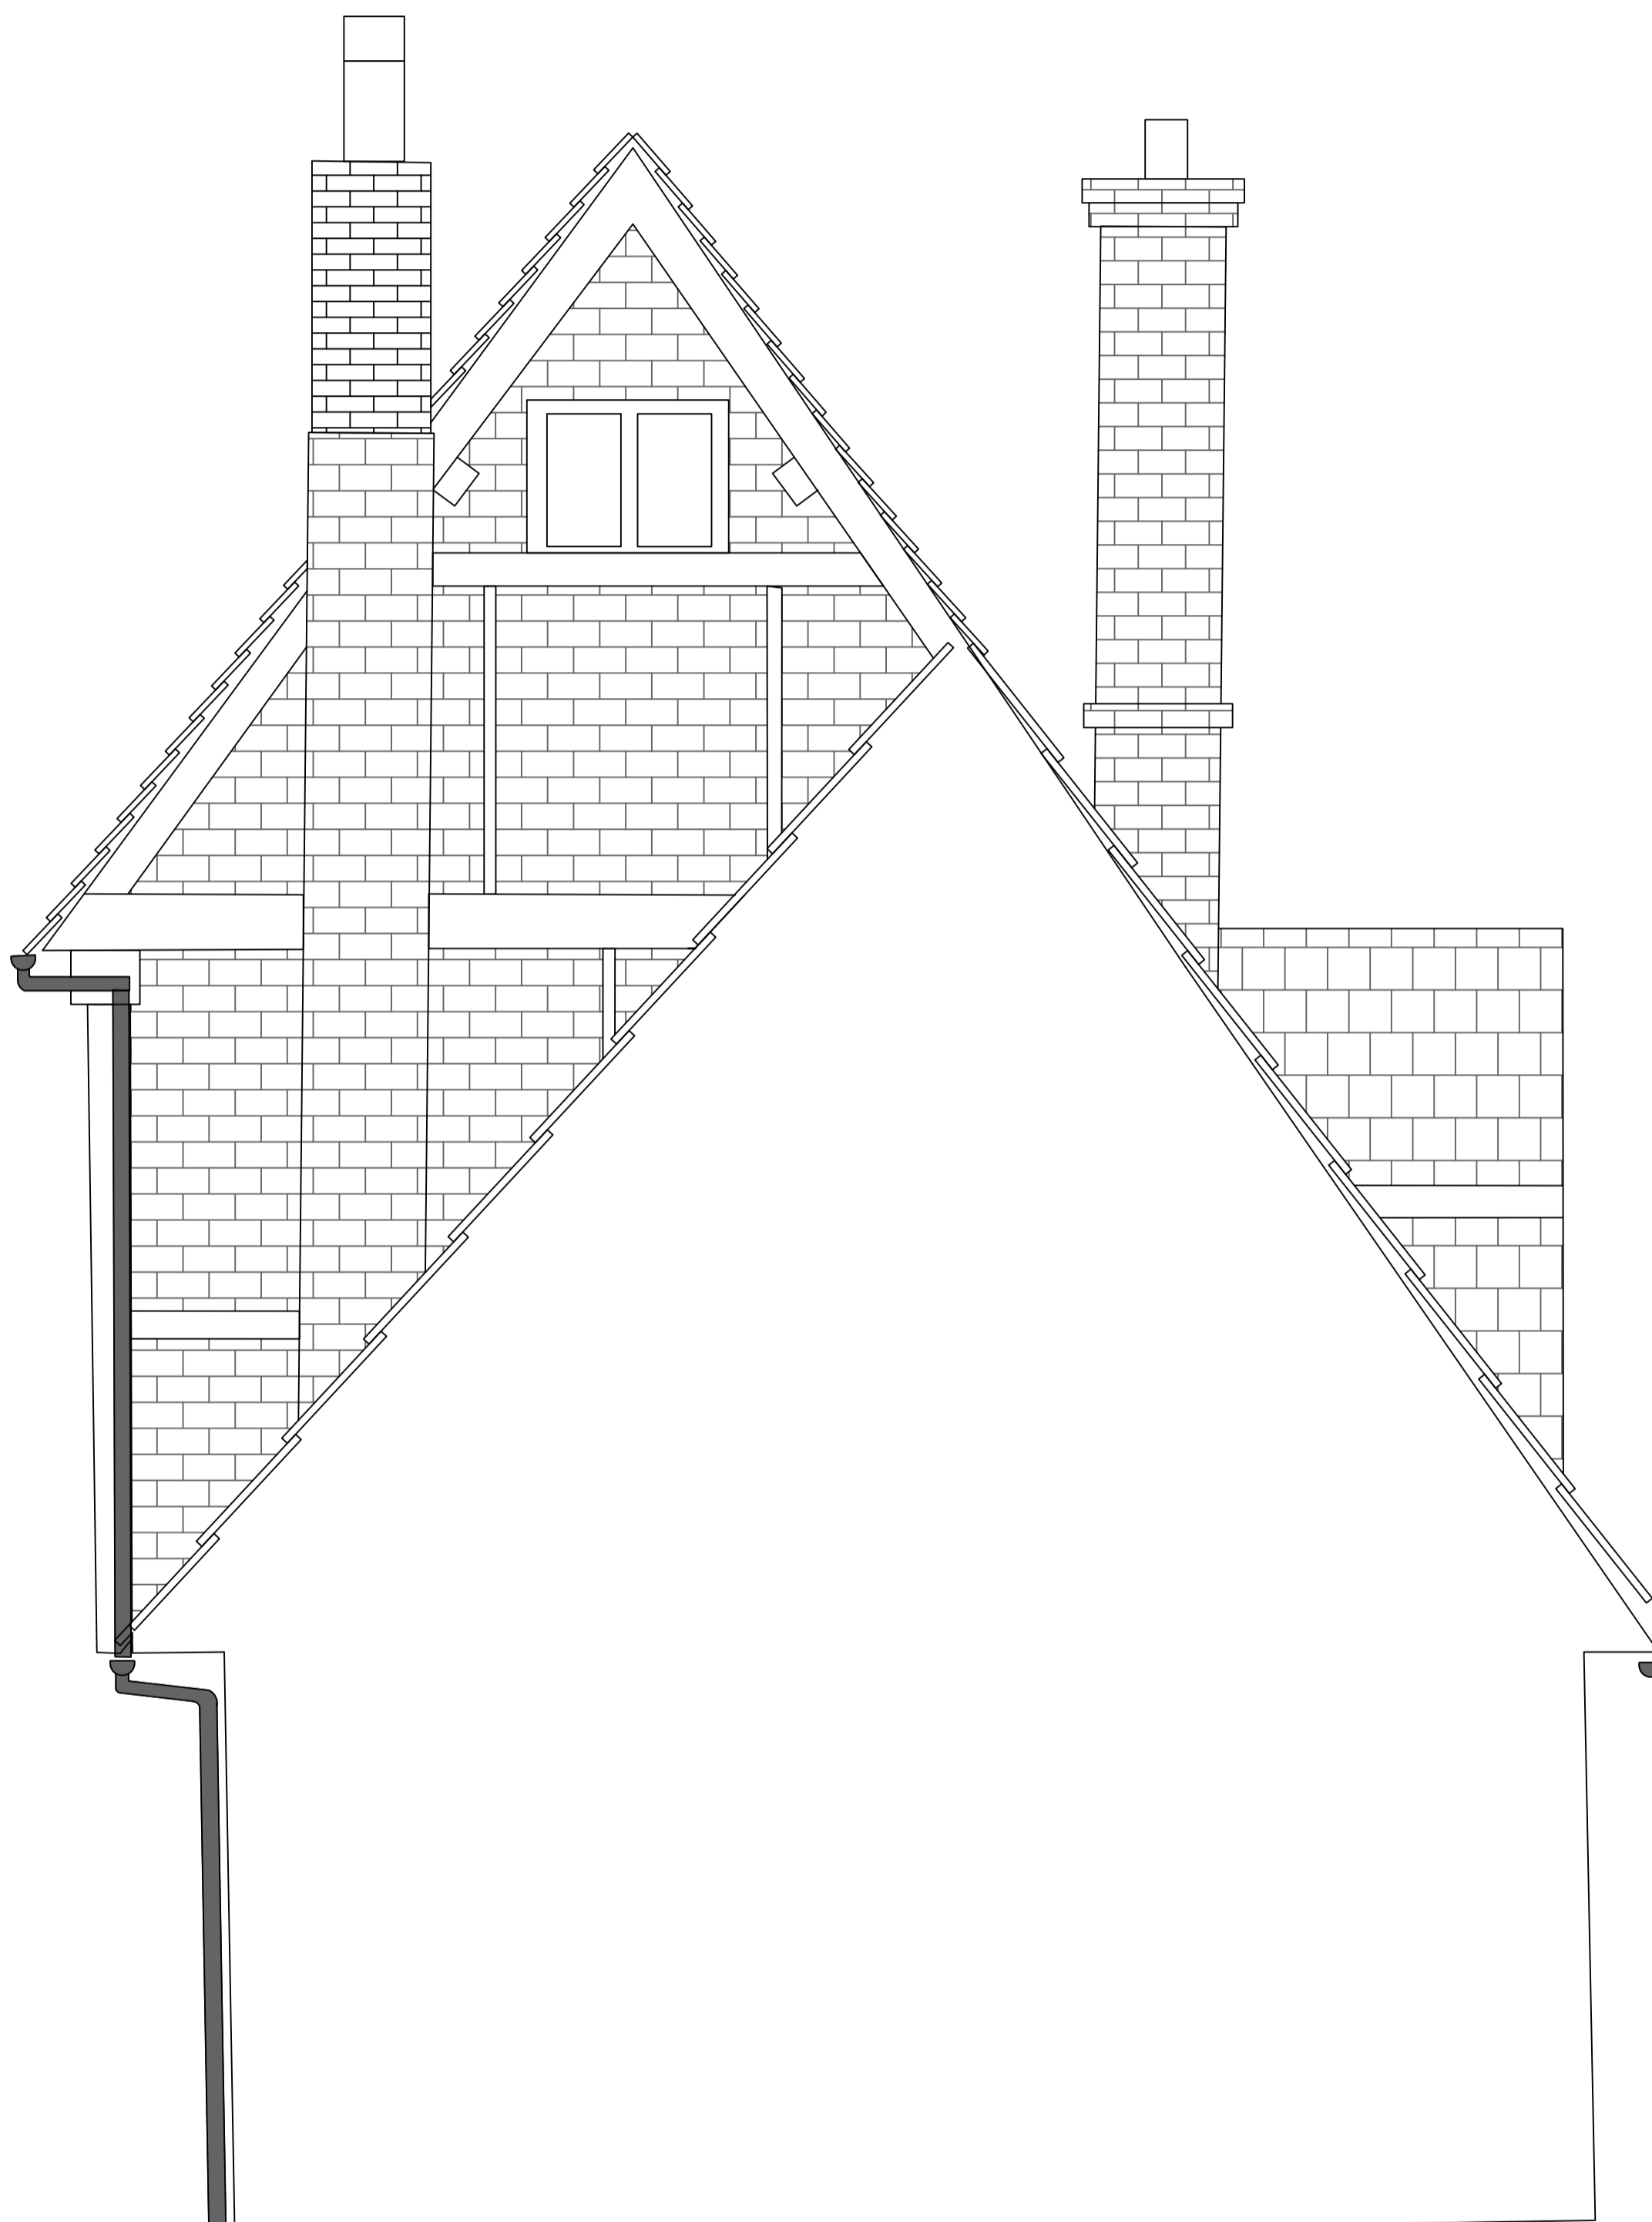

Sheet 2 of 2:
Proposed detail

42-44 Trooper Road
Aldbury
HP23 5RW

Scale: 1:50 at A2

Date 10 March 24